


DATE: 10/17/09
 DRAWN BY: [unreadable]
 CHECKED BY: [unreadable]
 PROJECT: [unreadable]

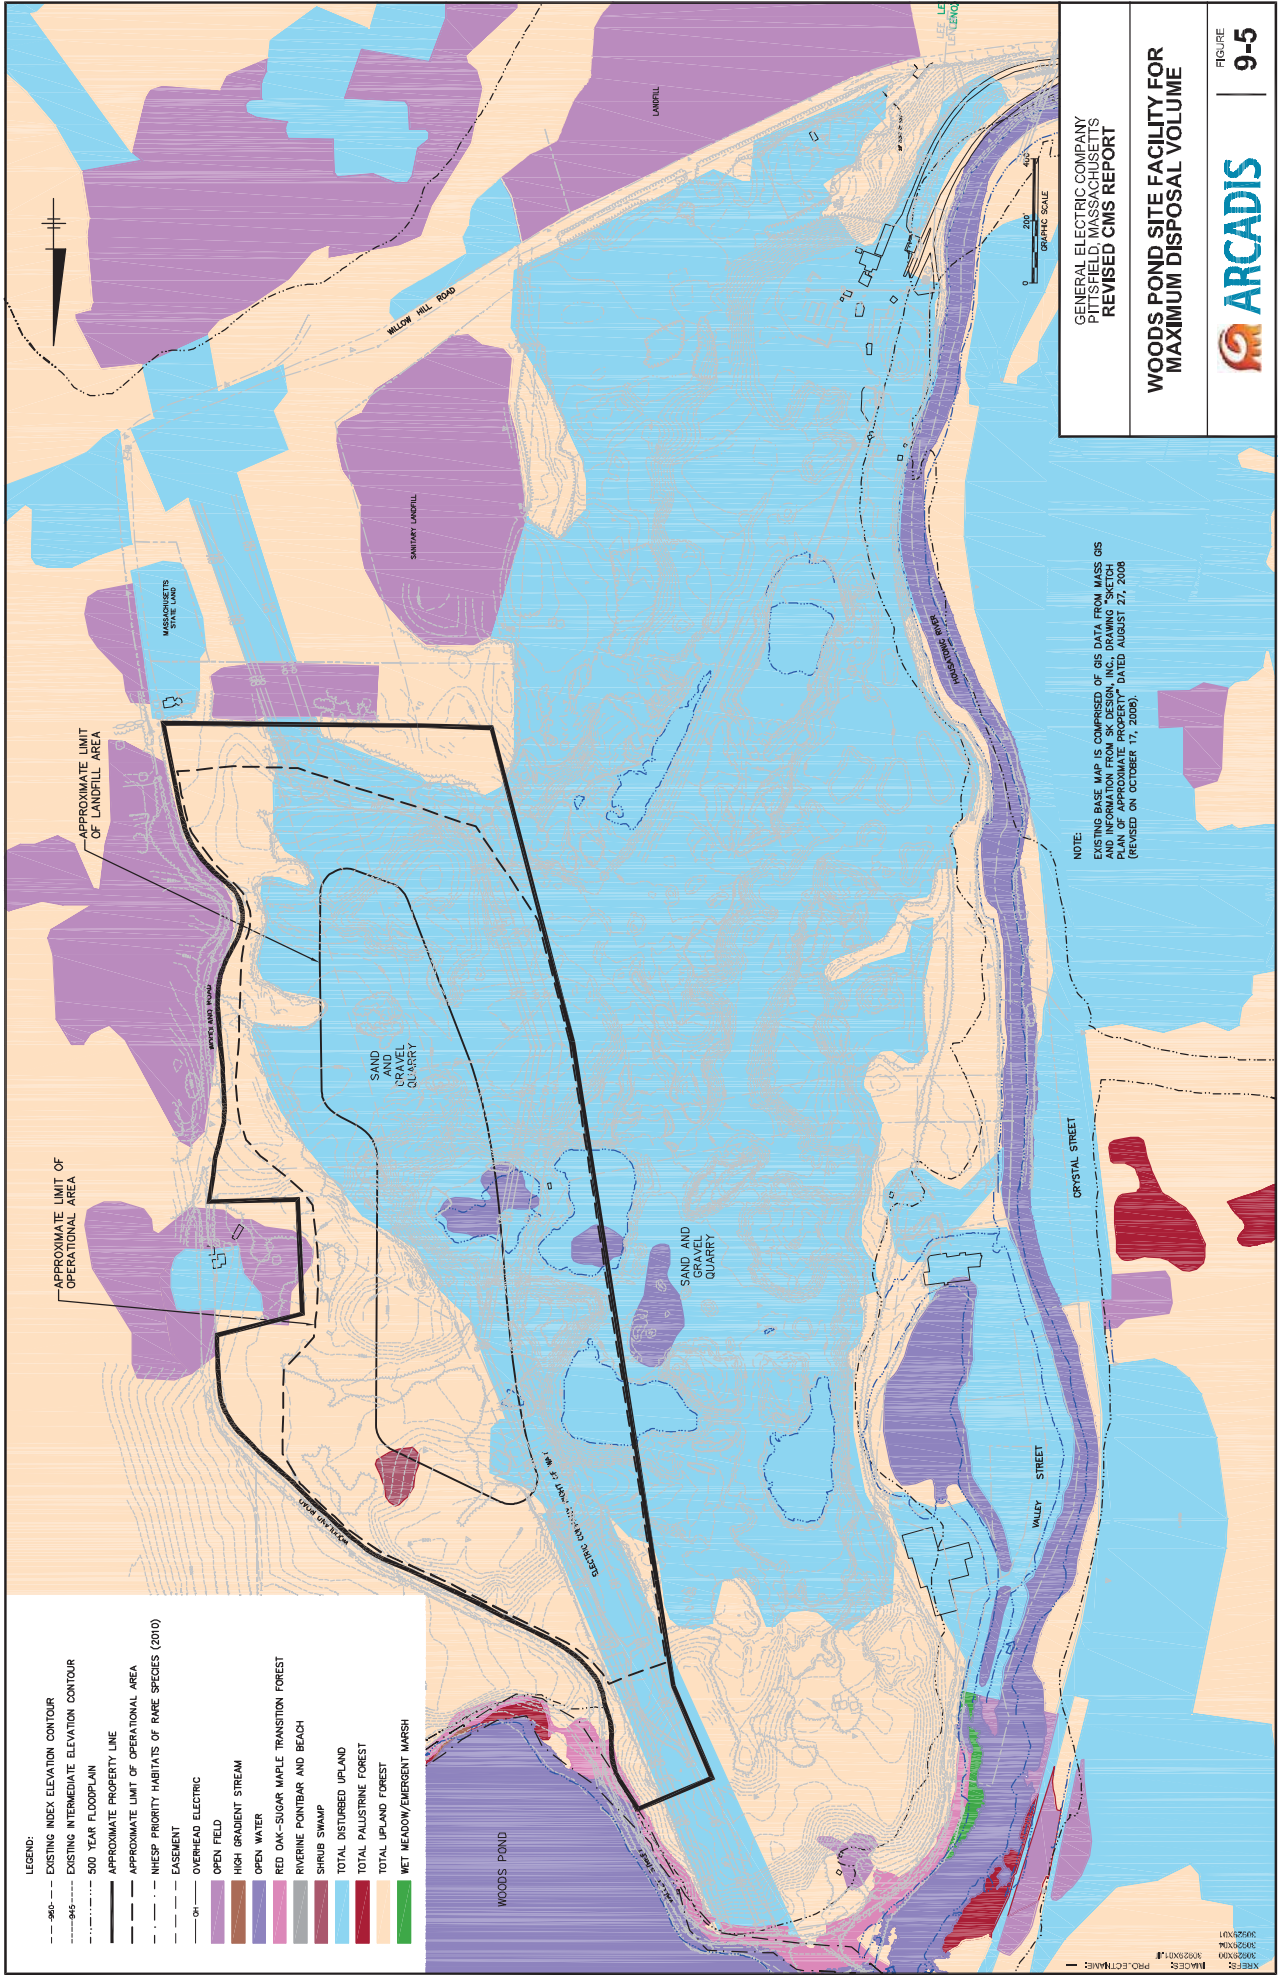

GRAPHIC SCALE
0 200 400

GENERAL ELECTRIC COMPANY
PITTSFIELD, MASSACHUSETTS
REVISED CMS REPORT

**WOODS POND SITE FACILITY FOR
MAXIMUM DISPOSAL VOLUME**

FIGURE
9-5



NOTE:
EXISTING BASE MAP IS COMPRISED OF GIS DATA FROM MASS GIS
AND INFORMATION FROM SK DESIGN, INC. DRAWING "SKETCH
SITE PLAN FOR WOODS POND" DATED AUGUST 27, 2008
(REVISED ON OCTOBER 17, 2009).

DATE: 08/27/09
DRAWN BY: J. DAVENPORT
CHECKED BY: J. DAVENPORT
SCALE: AS SHOWN
PROJECT: WOODS POND
SHEET: 9-5

