


FILE NAME: LACAO.GEODETIC.ECI-BSM.060106.DWG (1:1)

Normandie Avenue

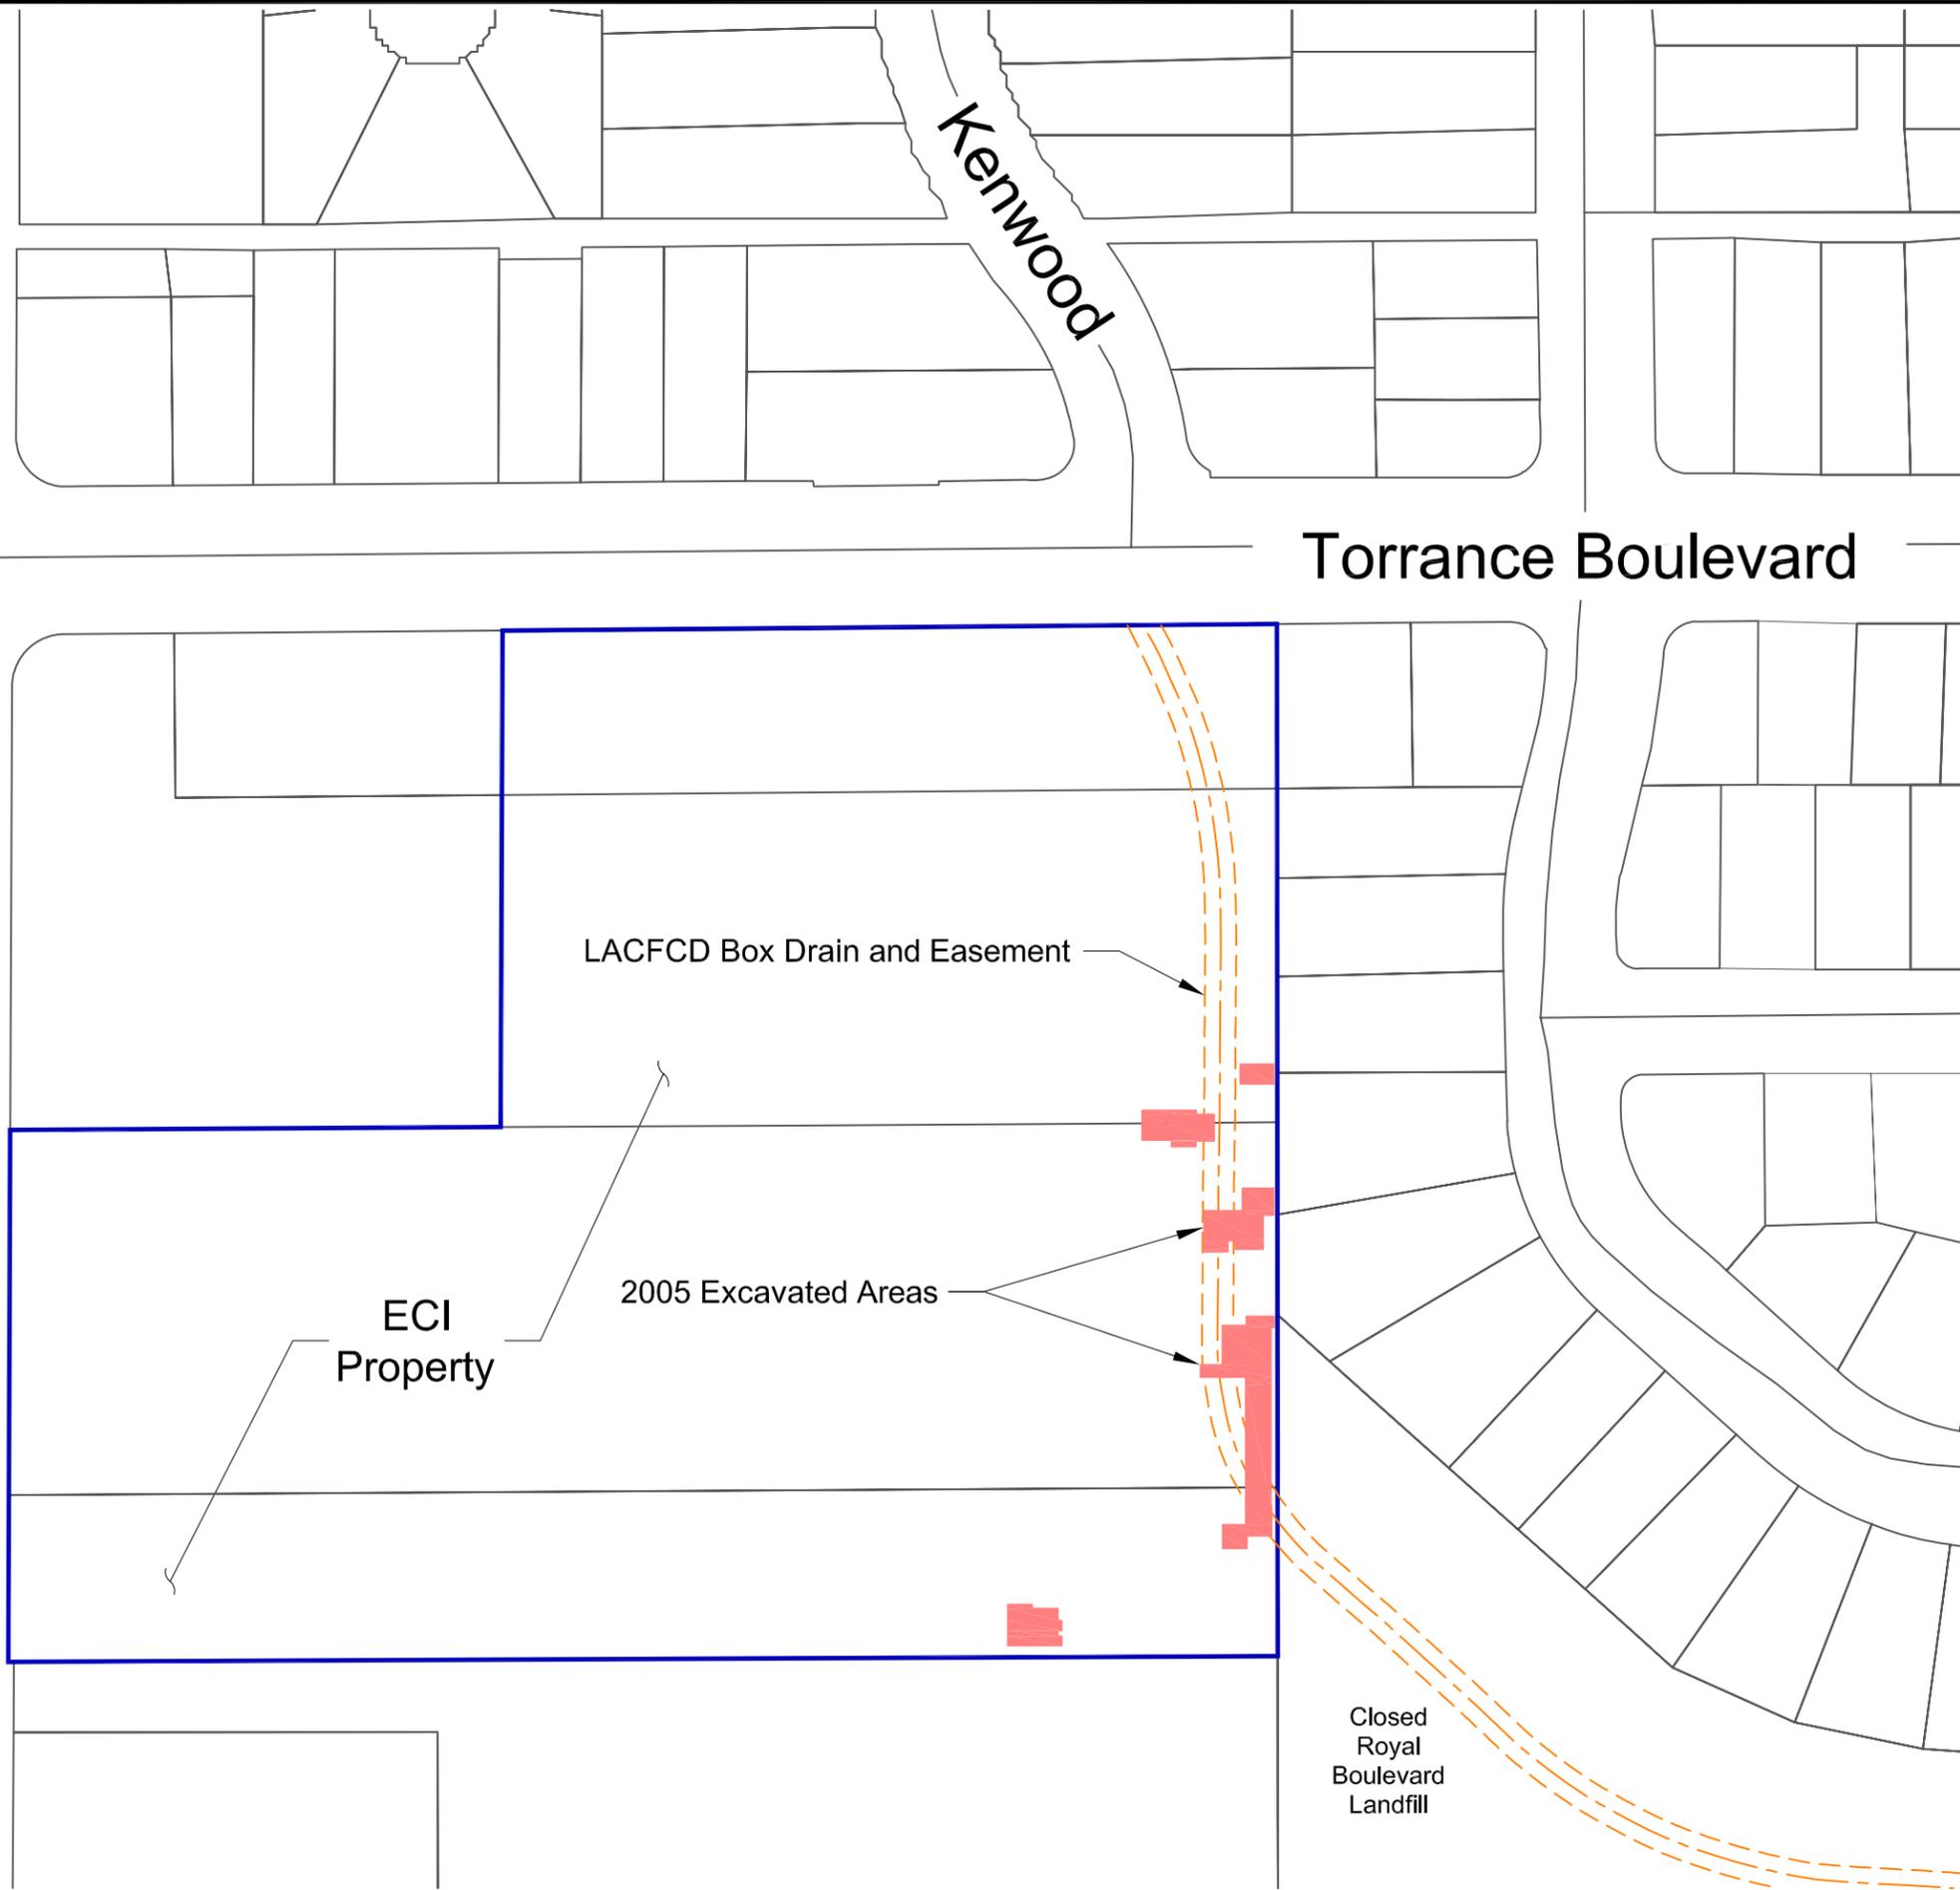

Explanation:

-  ECI Property Boundary
-  Excavated Areas
-  LACFCD Box Drain and Easement

Torrance Boulevard

LACFCD Box Drain and Easement


ECI Property

2005 Excavated Areas

Closed Royal Boulevard Landfill

References:

1. Los Angeles County Assessors Office, Los Angeles City Department of Public Works On-line GIS Parcel Database, Copyright 2006.
2. Source of Flood Control / Storm Water Channel: Los Angeles Flood Control District Map, revision date May 6, 1970, Sheet No. 428-RW3.1.
3. CH2M HILL FSP Report dated March 2006 for Excavation Areas.

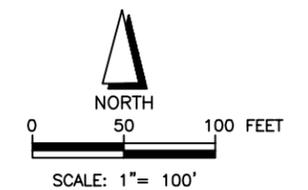

Montrose Chemical Corporation		Revised 06/01/06
Site Plan, ECI Property		
Date: 06-06	ECI Property	
Project No. 91496	 A Tyco International Ltd. Company	Figure 4