


UNITED STATES ENVIRONMENTAL PROTECTION AGENCY  
REGION III  
1650 Arch Street  
Philadelphia, Pennsylvania 19103-2029

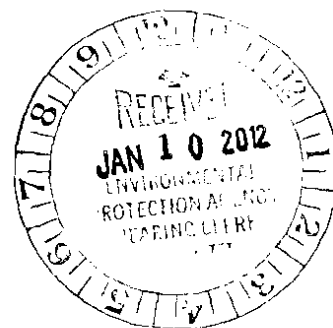

In the Matter of: :  
: Proceeding to Assess Class II  
: Administrative Penalty Under

City of Lancaster :  
120 N. Duke Street :  
Lancaster, PA 17608-1599 :

Respondent. :

Docket No. CWA-03-2011-0227

**CONSENT AGREEMENT  
AND FINAL ORDER**

**I. PRELIMINARY STATEMENT and STATUTORY AUTHORITY**

1. This Consent Agreement and Final Order ("CAFO") is entered into by the Director, Water Protection Division, United States Environmental Protection Agency, Region III ("Complainant") and the City of Lancaster, Pennsylvania ("Lancaster" or "Respondent") pursuant to Section 309(g) of the Clean Water Act, 33 U.S.C. § 1319(g), and the *Consolidated Rules of Practice Governing the Administrative Assessment of Civil Penalties, Issuance of Compliance or Corrective Action Orders, and the Revocation, Termination or Suspension of Permits ("Consolidated Rules")*, 40 C.F.R. Part 22. The parties having agreed to settlement of alleged violations of the Clean Water Act by Respondent, this CAFO simultaneously commences and concludes this action pursuant to 40 C.F.R. § 22.13(b) and 22.18(b)(2) & (3).

2. Pursuant to Section 309(g) of the Clean Water Act ("CWA" or "Act"), 33 U.S.C. § 1319(g), the Administrator of the United States Environmental Protection Agency ("EPA") is authorized to assess administrative penalties against any person who violates any NPDES permit condition or limitation in an amount not to exceed \$10,000 per day for each day of violation, up to a total penalty amount of \$125,000.

3. Pursuant to the Debt Collection Improvement Act of 1996, codified at 28 U.S.C. § 2461, any person who has violated any NPDES permit condition or limitation after January 30, 1997 is liable for an administrative penalty not to exceed \$11,000 per day for each day of violation occurring between January 30, 1997 and March 15, 2004 up to a total penalty amount of \$137,500.

4. Pursuant to the Civil Monetary Penalty Inflation Adjustment Rule, 40 C.F.R. Part 19 (effective March 15, 2004), any person who has violated any NPDES permit condition or limitation after March 15, 2004 is liable for an administrative penalty not to exceed \$11,000 per day for each day of violation occurring after March 15, 2004 up to a total penalty amount of \$157,500.

5. Pursuant to the subsequent Civil Monetary Penalty Inflation Adjustment Rule, 40 C.F.R. Part 19 (effective January 12, 2009), any person who has violated any NPDES permit condition or limitation after January 12, 2009 is liable for an administrative penalty not to exceed \$16,000 per day for each day of violation occurring after January 12, 2009 up to a total penalty amount of \$177,500.

## **II. FINDINGS OF FACT and CONCLUSIONS OF LAW**

6. Section 301(a) of the Act, 33 U.S.C. § 1311(a), prohibits the discharge of any pollutant (other than dredged or fill material) from a point source into waters of the United States except in compliance with a permit issued pursuant to the National Pollutant Discharge Elimination System (NPDES) program under Section 402 of the Act, 33 U.S.C. § 1342.

7. Section 402(a) of the Act, 33 U.S.C. § 1342(a), provides that the Administrator of EPA may issue permits under the NPDES program for the discharge of pollutants from point sources to waters of the United States. The discharges are subject to specific terms and conditions as prescribed in the permit.

8. Pursuant to 40 C.F.R. § 122.26(a)(9)(i), small MS4s require an NPDES permit if they are required to be regulated pursuant to 40 C.F.R. § 122.32.

9. Lancaster is a municipality within the meaning of Section 502(4) of the Act, 33 U.S.C. § 1362(4).

10. Respondent is therefore a “person” within the meaning of Section 502(5) of the Act, 33 U.S.C. § 1362(5).

11. “Discharge of a pollutant” includes “any addition of any pollutant or combination of pollutants to waters of the United States from any point source.” 40 C.F.R. § 122.2.

12. “Storm water” is defined as “storm water runoff, snow melt runoff and surface runoff and drainage.” *Id.* § 122.26(b)(13).

13. The term “municipal separate storm sewer system” or “MS4” includes, *inter alia*, “a conveyance or system of conveyances (including roads with drainage systems, municipal streets, catch basins, curbs, gutters, ditches, manmade channels, or storm drains): (i) owned or operated by a State, city, town, borough, county, parish, district, association, or other public body (created by or pursuant to State law) having jurisdiction over disposal of sewage, industrial wastes, storm water, or other wastes, including special districts under State law such as a sewer district, flood control district or drainage district, or similar entity, or an Indian tribe or an

authorized Indian tribal organization, or a designated and approved management agency under section 208 of the CWA that discharges to waters of the United States.” 40 C.F.R. § 122.26(b)(8)(i).

14. The term “small municipal separate storm sewer system” or “small MS4” means “all separate storm sewers that are: (i) Owned or operated by the United States, a State, city, town, borough . . . or other public body (created by or pursuant to State law) having jurisdiction over disposal of . . . storm water. . . ; [and] (ii) Not defined as ‘large’ or ‘medium’ municipal separate storm sewer systems.” 40 C.F.R. § 122.26(b)(16).

15. Pursuant to 40 C.F.R. §122.32(a)(1), the Pennsylvania Department of Environmental Protection (“PADEP” or “the Department”) has determined that Lancaster is a small MS4 located in an urbanized area as determined by the latest Decennial Census by the Bureau of the Census, and accordingly requires an NPDES permit.

16. Therefore, Lancaster is a “small MS4” within the meaning of 40 C.F.R. § 122.26(b)(16).

17. Pursuant to Section 402(b) of the Act, 33 U.S.C. § 1342(b), EPA authorized the Commonwealth of Pennsylvania to issue NPDES permits in 1978. In 1991, EPA authorized PA to issue General NPDES Permits.

18. On March 9, 2003, PADEP issued a General NPDES Permit for Stormwater Discharges from Small Municipal Separate Storm Sewer Systems a/k/a Authorization to Discharge (“the Permit”). The Permit was scheduled to expire on March 8, 2008, and has been administratively extended since that time, and is currently scheduled to expire on June 11, 2012. 40 Pa.B. 7159 (December 11, 2010).

19. Following issuance of the Permit, Respondent submitted a signed Notice of Intent (“NOI”) to PADEP for coverage under the Permit.

20. Following receipt of the NOI, PADEP notified Respondent that it was approved for coverage under the Permit.

21. The Permit authorizes discharges of storm water from Respondent’s MS4 to the Conestoga River and Little Conestoga Creek and associated tributaries, but only in accordance with the conditions of the Permit.

22. The Conestoga River and Little Conestoga Creek and associated tributaries, to which storm water flows and, at all times relevant to this Order, has flowed from the MS4, are each a “water of the United States” as that term is defined at 40 C.F.R. § 122.2.

23. On December 2, 2002, PADEP published a guidance document entitled "Municipal Separate Storm Sewer System (MS4) Stormwater Management Program Protocol," 3900-PM-WM0100h (Dec. 2, 2002), <http://www.elibrary.dep.state.pa.us/dsweb/Get/Document-54734/3900-PM-WM0100h.pdf> ("the Protocol"). The Protocol includes six Best Management Practice categories called "Minimum Control Measures".

24. The Permit, Part A.3., requires Permittees to either: (a) implement the Protocol; or (b) develop and implement their own stormwater management program.

25. The Permit, Part A.3., establishes that for Permittees that choose to implement the Protocol, the Protocol becomes a part of the Permit coverage and requirements.

26. Upon information and belief, Respondent chose to implement the Protocol.

27. Therefore, the Protocol has become part of the Permit coverage and requirements for Respondent as established under Part A.3. of the Permit, and the Permittee must comply with the Protocol.

28. Part C.2. of the Permit requires the Permittee to submit Annual Reports to PADEP to report on stormwater management activities performed during the permit year. The Permit further requires the Annual Reports to be in the format required by the Department, see <http://www.elibrary.dep.state.pa.us/dsweb/Get/Document-73109/03%203930-PM-WM0100u%202009%20Form.pdf>. The Annual Report Form is incorporated into the Permit.

29. On March 31, 2010, EPA issued an Administrative Order to Respondent for separate violations of the Permit.

30. On September 1-2, 2010, duly-authorized EPA representatives conducted an inspection (including a file review) of Respondent's MS4 program (hereinafter referred to as "the Inspection").

### **III. VIOLATIONS**

#### **Minimum Control Measure #5: Post-Construction Stormwater Runoff Management**

31. The Permit (Part A.2) and the Protocol (pp. 23-26) require the Respondent to implement and enforce a program to reduce pollution in any stormwater runoff to the MS4 from new development and redevelopment that result in a land disturbance of greater than or equal to one acre through, *inter alia*, the following activities: (i) ensuring installation of post-construction BMPs as designed; (ii) developing procedure for monitoring BMPs and addressing BMPs that are not operated or maintained; and (iii) ensuring long-term operation and maintenance of BMPs.

32. The September 1-2, 2010 file review revealed that Respondent had failed to comply with the Permit, including the Protocol, by not implementing and enforcing a program to reduce pollution in any stormwater runoff to the MS4 from new development and redevelopment that result in a land disturbance of greater than or equal to one acre through, *inter alia*, the following activities: (i) developing a procedure for monitoring BMPs and addressing BMPs that are not operated or maintained; and (ii) ensuring long-term operation and maintenance of BMPs.

33. Respondent's failure to comply with the Permit, including the Protocol, by failing to implement and enforce a program to reduce pollution in any stormwater runoff to the MS4 from new development and redevelopment through post-construction controls violates the Permit and Section 301 of the Act, 33 U.S.C. § 1311.

Minimum Control Measure #6: Pollution Prevention/Good Housekeeping  
For Municipal Operations

34. The Permit (Part A.2.) and the Protocol (pp. 27-31) require the Respondent to implement an operation and maintenance program that includes a training component and has the ultimate goal of preventing or reducing pollutant runoff from municipal operations through, *inter alia*, the following activities: (i) in Permit years 3-5, follow specified vehicle maintenance practices; (ii) inspect and clean catch basins; and (iii) train municipal employees in pollution prevention and good housekeeping.

35. The September 1-2, 2010 file review revealed that Respondent had failed to comply with the Permit, including the Protocol, by not implementing an operation and maintenance program that includes a training component and has the ultimate goal of preventing or reducing pollutant runoff from municipal operations through, *inter alia*, the following activities: (i) in Permit years 3-5, follow specified vehicle maintenance practices; (ii) inspect and clean catch basins; and (iii) train municipal employees in pollution prevention and good housekeeping.

36. Respondent's failure to comply with the Permit, including the Protocol, by failing to implement an operation and maintenance program that includes a training component and has the ultimate goal of preventing or reducing pollutant runoff from municipal operations violates the Permit and Section 301 of the Act, 33 U.S.C. § 1311.

**IV. CONSENT AGREEMENT AND FINAL ORDER**

37. For the purposes of this proceeding, Respondent admits the jurisdictional allegations of the Complaint; neither admits nor denies specific factual allegations, conclusions of law, and alleged violations contained in the Complaint; consents to the assessment of the civil penalty contained in Paragraph 42 herein; and waives any right to contest the allegations through hearing or otherwise; and its right to appeal the proposed final order accompanying the consent agreement.

38. Each party to this action shall bear its own costs and attorney fees.

39. The provisions of this CAFO shall be binding upon the Respondent, its officers, principals, directors, successors and assigns.

40. The parties agree that settlement of this matter prior to the initiation of litigation is in the public interest and that entry of this CAFO is the most appropriate means of resolving this matter.

41. Pursuant to Section 309(g)(4)(A) of the Act, 33 U.S.C. § 1319(g)(4)(A), and 40 C.F.R. § 22.45(b), EPA is providing public notice and an opportunity to comment on the Consent Agreement prior to issuing the Final Order. In addition, pursuant to Section 309(g)(1)(A), EPA has consulted with the Commonwealth of Pennsylvania regarding this action, and will mail a copy of this document to the appropriate Pennsylvania official.

42. Based upon the foregoing and having taken into account the nature, circumstances, extent and gravity of the violation(s), Respondent's ability to pay, prior history of compliance, degree of culpability, economic benefit or savings resulting from the violations, and such other matters as justice may require pursuant to the authority of Section 309(g) of the Act, 33 U.S.C. § 1319(g), EPA HEREBY ORDERS AND Respondent HEREBY CONSENTS to pay a civil penalty in the amount of sixty-five hundred dollars (\$6,500) in full and final settlement of EPA's claims for civil penalties for the violations alleged herein. This penalty amount is partially in recognition of the fact that Respondent has agreed to make an environmentally beneficial expenditure for purposes of developing an alley into a green infrastructure project that is expected to reduce stormwater discharges to the Chesapeake Bay. (See Attachment A). If Respondent fails to make such expenditure and/or fails to perform the project as proposed within 24 months of the effective date of this Final Order, EPA reserves the right to reopen this matter to seek additional penalties and/or injunctive relief for the violations alleged herein.

43. Respondent shall pay the total administrative civil penalty of sixty-five hundred dollars (\$6,500) for the violations alleged in this CAFO within thirty (30) days of the effective date of this CAFO pursuant to 40 C.F.R. § 22.31(c). Payment shall be made by one of the following methods set forth below.

Payment by check to "United States Treasury":

By regular mail:

U.S. EPA  
Fines and Penalties  
Cincinnati Finance Center  
P.O. Box 979077  
St. Louis, MO 63197-9000

Contact Eric Volck (513-487-2105)

By overnight delivery:

U.S. Bank  
Government Lock Box 979077  
US EPA, Fines and Penalties  
1005 Convention Plaza  
Mail Station SL-MO-C2-GL  
St. Louis, MO 63101

Contact: Eric Volck (513-487-2105)

By Wire Transfer:

Federal Reserve Bank of New Lancaster  
ABA = 021030004  
Account = 68010727  
SWIFT Address = FRNYUS33  
33 Liberty Street  
New Lancaster, NY 10045  
(Field Tag 4200 of the wire transfer message should read:  
AD 68010727 Environmental Protection Agency@)

By Automated Clearinghouse (ACH) Transfers for receiving U. S. currency (also known as REX or remittance express):

PNC Bank  
ABA = 051036706  
Environmental Protection Agency  
Account Number: 310006  
CTX Format  
Transaction Code 22 - checking  
808 17<sup>th</sup> Street, NW  
Washington, D.C. 20074

Contact for ACH: John Schmid (202-874-7026)

On-Line Payments:

The On-Line Payment Option, available through the Dept. of Treasury, can be accessed from the information below:

WWW.PAY.GOV  
Enter sfo 1.1 in the search field  
Open form and complete required fields.

Additional payment guidance is available at:

[http://www.epa.gov/ocfo/finservices/make\\_a\\_payment.htm](http://www.epa.gov/ocfo/finservices/make_a_payment.htm)

Respondent shall send notice of such payment, including a copy of the check if payment is made by check, to the Regional Hearing Clerk at the following address:

Regional Hearing Clerk (3RC00)  
U.S. EPA Region III  
1650 Arch Street  
Philadelphia, PA 19103-2029

-and-

Lori G. Kier, Esquire  
Mail Code 3RC20  
Office of Regional Counsel  
U.S. EPA Region III  
1650 Arch Street  
Philadelphia, PA 19103-2029

44. This CAFO shall not relieve Respondent of its obligation to comply with all applicable provisions of federal, state or local law and ordinance, nor shall it be construed to be a ruling on, or determination of, any issue related to any federal, state or local permit. Nor does this CAFO constitute a waiver, suspension or modification of the requirements of the CWA, 33 U.S.C. §§ 1251, *et seq.*, or any regulations promulgated thereunder.

45. The following notice concerns interest and late penalty charges that will accrue in the event that any portion of the civil penalty is not paid as directed:

Pursuant to 31 U.S.C. § 3717 and 40 C.F.R. § 13.11, EPA is entitled to assess interest and late payment penalties on outstanding debts owed to the United States and a charge to cover the costs of processing and handling a delinquent claim, as more fully described below. Accordingly, Respondent's failure to make timely payments as required herein or to comply with the conditions in this CAFO shall result in the assessment of late payment charges including interest, penalties, and/or administrative costs of handling delinquent debts.

Interest on the civil penalty assessed in this CAFO will begin to accrue on the date that a copy of this CAFO is mailed or hand-delivered to Respondent. However, EPA will not seek to recover interest on any amount of the civil penalty that is paid within thirty (30) calendar days after the date on which it is due. Interest will be assessed at the rate of the United States Treasury tax and loan rate in accordance with 40 C.F.R. § 13.11(a).



The costs of the Agency's administrative handling of overdue debts will be charged and assessed monthly throughout the period the debt is overdue. 40 C.F.R. § 13.11(b). A penalty charge of six percent per year will be assessed monthly on any portion of the civil penalty which remains delinquent more than ninety (90) calendar days. 40 C.F.R. § 13.11(c). Should assessment of the penalty charge on the debt be required, it shall accrue from the first day payment is delinquent. 31 C.F.R. § 901.9(d).

46. This Consent Agreement and the accompanying Final Order resolve only the civil claims for the specific violations alleged herein. EPA reserves the right to commence action against any person, including Respondent, in response to any condition which EPA determines may present an imminent and substantial endangerment to the public health, public welfare, or the environment. In addition, this settlement is subject to all limitations on the scope of resolution and to the reservation of rights set forth in Section 22.18(c) of the Consolidated Rules of Practice. Further, EPA reserves any rights and remedies available to it under the Clean Water Act, 33 U.S.C. § 301 *et seq.*, the regulations promulgated thereunder, and any other federal laws or regulations for which EPA has jurisdiction, to enforce the provisions of this CAFO, following its filing with the Regional Hearing Clerk.

47. Nothing in this CAFO shall be construed as prohibiting, altering or in any way eliminating the ability of EPA to seek any other remedies or sanctions available by virtue of Respondent's violations of this CAFO or of the statutes and regulations upon which this CAFO is based or for Respondent's violation of any applicable provision of law.

48. The penalty specified in Paragraph III.50, above, shall represent civil penalties assessed by EPA and shall not be deductible for purposes of Federal taxes.

49. Entry of this CAFO is a final settlement of all violations alleged in this CAFO. EPA shall have the right to institute a new and separate action to recover additional civil penalties for the claims made in this CAFO if the EPA obtains evidence that the information and/or representations of the Respondent are false, or, in any material respect, inaccurate. This right shall be in addition to all other rights and causes of action, civil or criminal, the EPA may have under law or equity in such event.


50. The undersigned representative of Respondent certifies that he or she is fully authorized by the party represented to enter into the terms and conditions of this CAFO and to execute and legally bind that party to it.

51. All of the terms and conditions of this CAFO together comprise one agreement, and each of the terms and conditions is in consideration of all of the other terms and conditions. In the event that this CAFO, or one or more of its terms and conditions, is held invalid, or is not executed by all of the signatories in identical form, or is not approved in such identical form by the Regional Administrator or his designee, then the entire CAFO shall be null and void.

**V. EFFECTIVE DATE**

52. Pursuant to 40 C.F.R. § 22.45, this CAFO shall be issued after a 40-day public notice period has concluded. This CAFO will become final 30 days after issuance, 33 U.S.C. § 1319(g)(4), and will become effective on that same date, 40 C.F.R. § 22.31(b).


Date: 11-16-11 FOR RESPONDENT, CITY OF LANCASTER, PENNSYLVANIA:

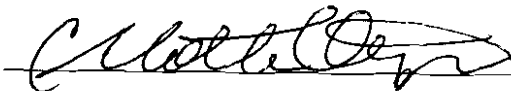By: 

Name: Charlotte Katzenmoyer


Title: Director of Public Works

Date: 12/29/11 FOR THE U.S. ENVIRONMENTAL PROTECTION AGENCY

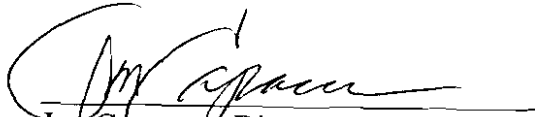  
Jon Capacasa, Director  
Water Protection Division

SO ORDERED, pursuant to 33 U.S.C. 1319(g), and 40 C.F.R. Part 22,


this 30<sup>th</sup> day of December, 2011

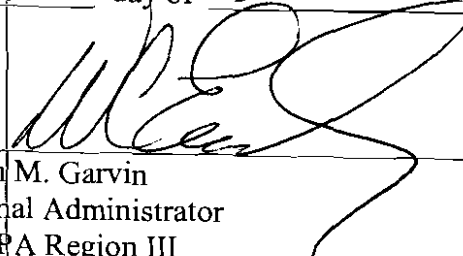  
Shawn M. Garvin  
Regional Administrator  
U.S.EPA Region III

NEW CONCRETE  
APRON STRIP

PERMEABLE PAVER STRIP  
(50 7/8-IN WIDE X 485-FT LONG)

POTENTIAL TREE LOCATIONS  
(TYP. OF 4)

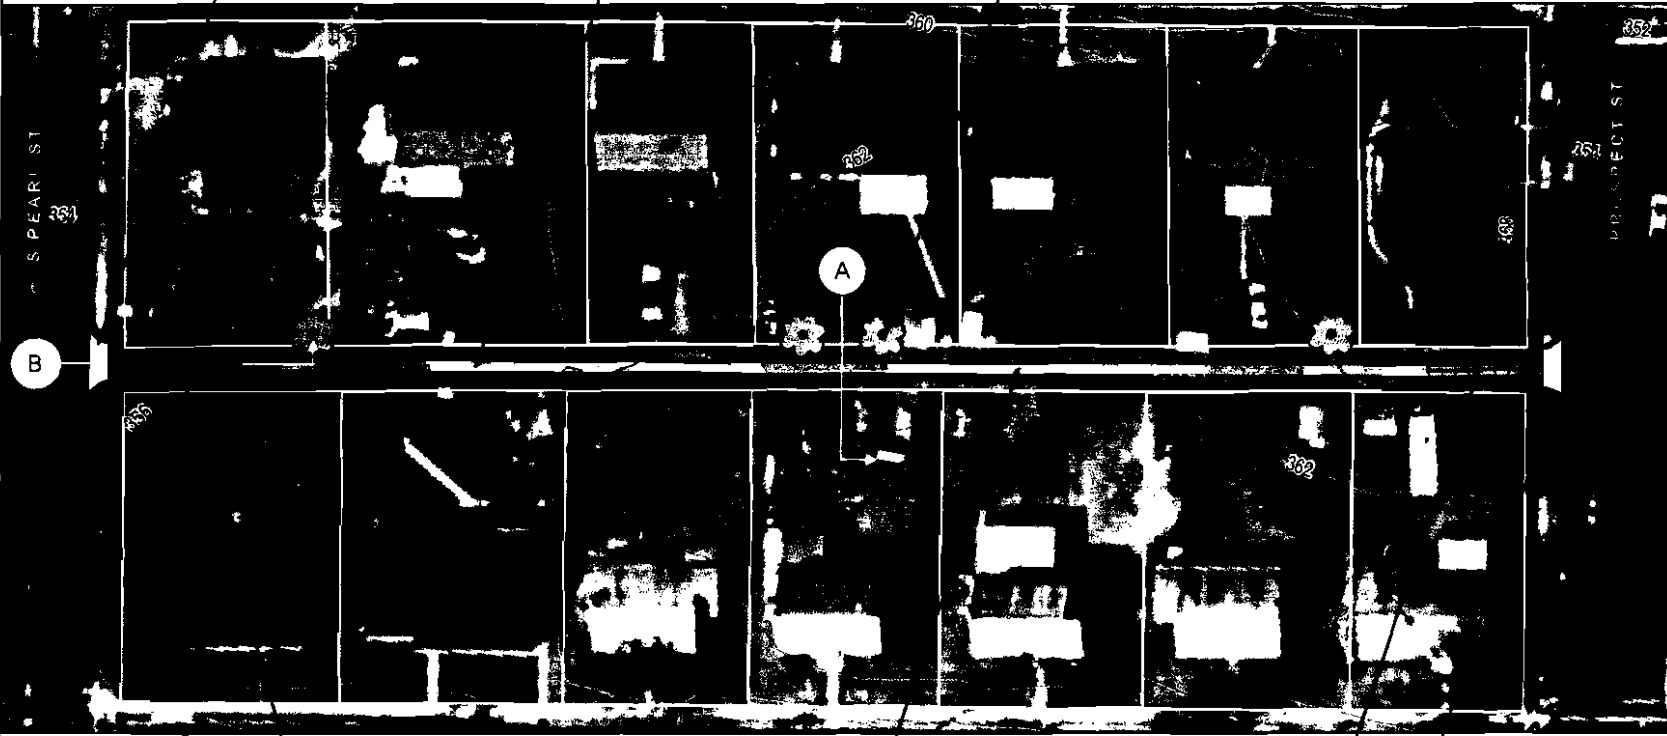


 


40-LIN. FT 8-IN. DIA. HDPE PIPE  
IN DEEPER TRENCH SECTION  
WITH CLEANOUT LOCATED  
IN CONCRETE APRON


INSTALL 3" HIGH EARTHEN  
BERMS EVERY 50-FT ALONG  
BOTTOM OF INFILTRATION TRENCH

40-LIN. FT 8-IN. DIA. HDPE PIPE  
IN DEEPER TRENCH SECTION  
WITH CLEANOUT LOCATED  
IN CONCRETE APRON


NEW CONCRETE  
APRON STRIP

Legend

-  Potential Tree Loc.
-  8" diam. HDPE Pipe
-  Parcel Boundary
-  Infiltration Trench with Permeable Pavers

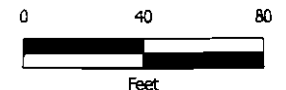



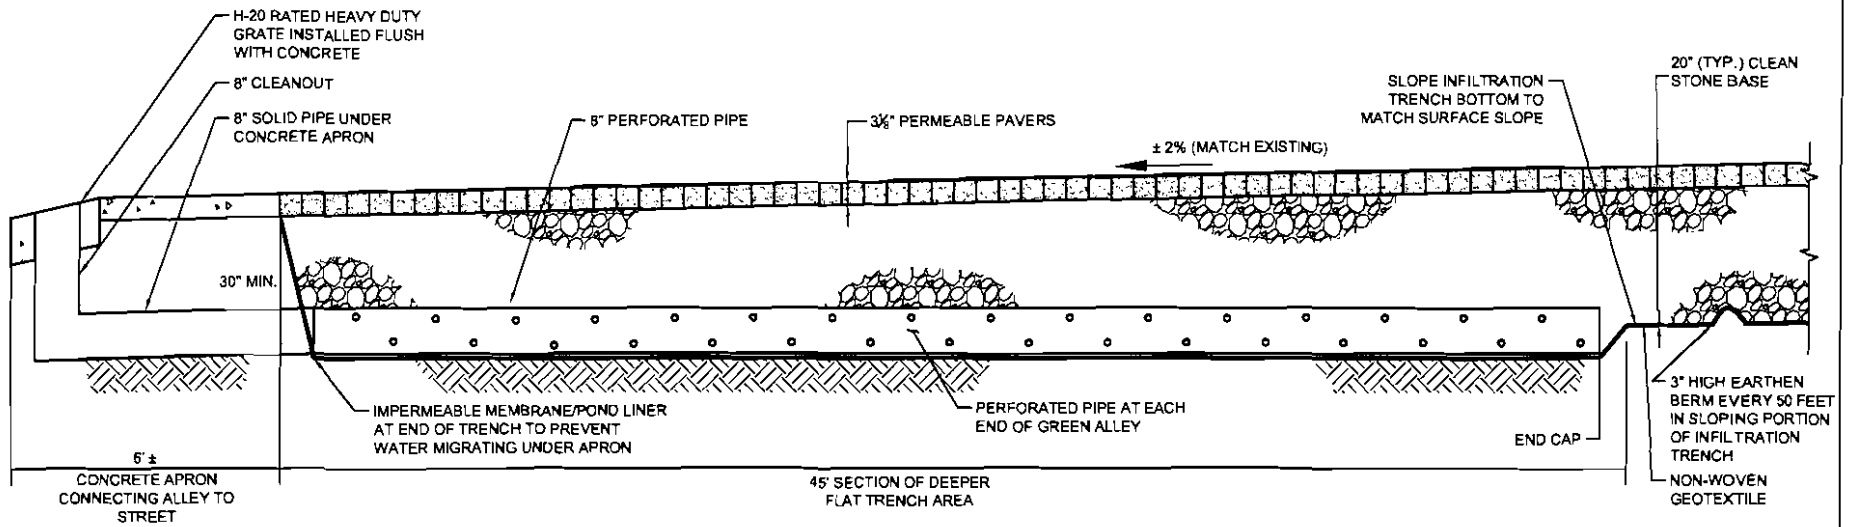

**GREEN ALLEY**  
**LONGITUDINAL CROSS-SECTION "B"**  
 CITY OF LANCASTER  
 SCALE: N.T.S.

# Proposal

Page No.

of

Pages

## Doug Lamb Construction, Inc.

1180 Zeager Road  
 Elizabethtown, PA 17022  
 (717) 367-8662  
 Fax (717) 367-4251

|   |                           |                              |
|---|---------------------------|------------------------------|
| PROPOSAL SUBMITTED TO<br><b>Lancaster City</b>          | PHONE<br><b>299- 4764</b> | DATE<br><b>Oct. 6th 2011</b> |
| STREET<br><b>120 North Duke Street</b>                  | JOB NAME                  |                              |
| CITY, STATE and ZIP CODE<br><b>Lancaster, Pa. 17608</b> | JOB LOCATION              |                              |
| ARCHITECT   | DATE OF PLANS             | PA: Contractor # 051751      |
|   |                           | JOB PHONE                    |

We hereby submit specifications and estimates for:

Project: **2011 Street Improvements** Contract: **2011-10**

## Change Order # 1 - Alley 148 Improvements

**Alley # 148 to be installed as part of the Green Infrastructure Improvements Projects**  
**For items not included in Base bid Quantities.** Quantities to be field verified.

|   |                    |                      |
|---|--------------------|----------------------|
| 1) Street excavation and removal:   | 80 CY @ \$ 35.00   | \$ 6,300.00          |
| 2) Clean stone backfill with geo-textile:<br>Infiltration Bed under the pervious pavers | 80 CY @ \$ 45.00   | \$ 8,100.00          |
| 3) Drainage Pipe/ Clean out/ Grate:   |                    |                      |
| 80 total feet of perforated (40' each end)  | 80 LF @ \$ 30.00   | \$ 2,400.00          |
| 14 total feet for the solid - use stand pipe  | 15 LF @ \$ 30.00   | \$ 420.00            |
| End Caps  | (2) @ \$ 100.00    | \$ 200.00            |
| 90 degree elbow/ 12" frame and grate  | (2) @ \$ 875.00    | \$ 1,750.00          |
| Suitable for truck traffic. H-20  |                    |                      |
| 4) Install 8" thick concrete Alley - 8 gauge wire                                       | 418 SY @ \$ 170.00 | \$ 71,060.00         |
| 5) Install Pervious bricks 4" x 9" (brick red)  | 230 SY @ \$ 175.00 | \$ 40,250.00         |
|   | <b>Total</b>       | <b>\$ 130,480.00</b> |

We propose hereby to furnish material and labor — complete in accordance with above specifications, for the sum of:  
**Balance within 30 days after completion** **\$ 130,480.00** dollars (\$ \_\_\_\_\_ ).

Payment to be made as follows:

All material is guaranteed to be as specified. All work to be completed in a workmanlike manner according to standard practices. Any alteration or deviation from above specifications involving extra costs will be executed only upon written orders, and will become an extra charge over and above the estimate. All agreements contingent upon strikes, accidents or delays beyond our control. Owner to carry fire, tornado and other necessary insurance. Our workers are fully covered by Workman's Compensation Insurance.

Authorized Signature

Note: This proposal may be withdrawn by us if not accepted within **60** days.

**Acceptance of Proposal** — The above prices, specifications and conditions are satisfactory and are hereby accepted. You are authorized to do the work as specified. Payment will be made as outlined above.

Signature \_\_\_\_\_

Date of Acceptance: \_\_\_\_\_

Signature \_\_\_\_\_

(NBB) To Recorder:



CERTIFICATE OF SERVICE

I hereby certify that on the date indicated below I filed the original Consent Agreement and Final Order with the Regional Hearing Clerk. Moreover, I hereby certify that on the same date I sent a hard copy of the foregoing document to the attorney below by First Class mail:

Richard H. Friedman , Esq.  
McNees Wallace & Nurick LLC  
100 Pine Street, P.O. Box 1166  
Harrisburg, PA 17108-1166

Dated:

Jan. 10, 2012



Lori G. Kier  
Senior Assistant Regional Counsel (3RC20)  
EPA Region III  
1650 Arch Street  
Philadelphia, PA 19103  
(215) 814-2656  
[kier.lori@epa.gov](mailto:kier.lori@epa.gov)