


Nov. 09, 2007 12:11pm tgriga K:\Jobs\050332-PORT OF PORTLAND\05033201_TERMINAL 4160 PERCENTABATEMENT PROPOSAL\05033201-002.dwg F2

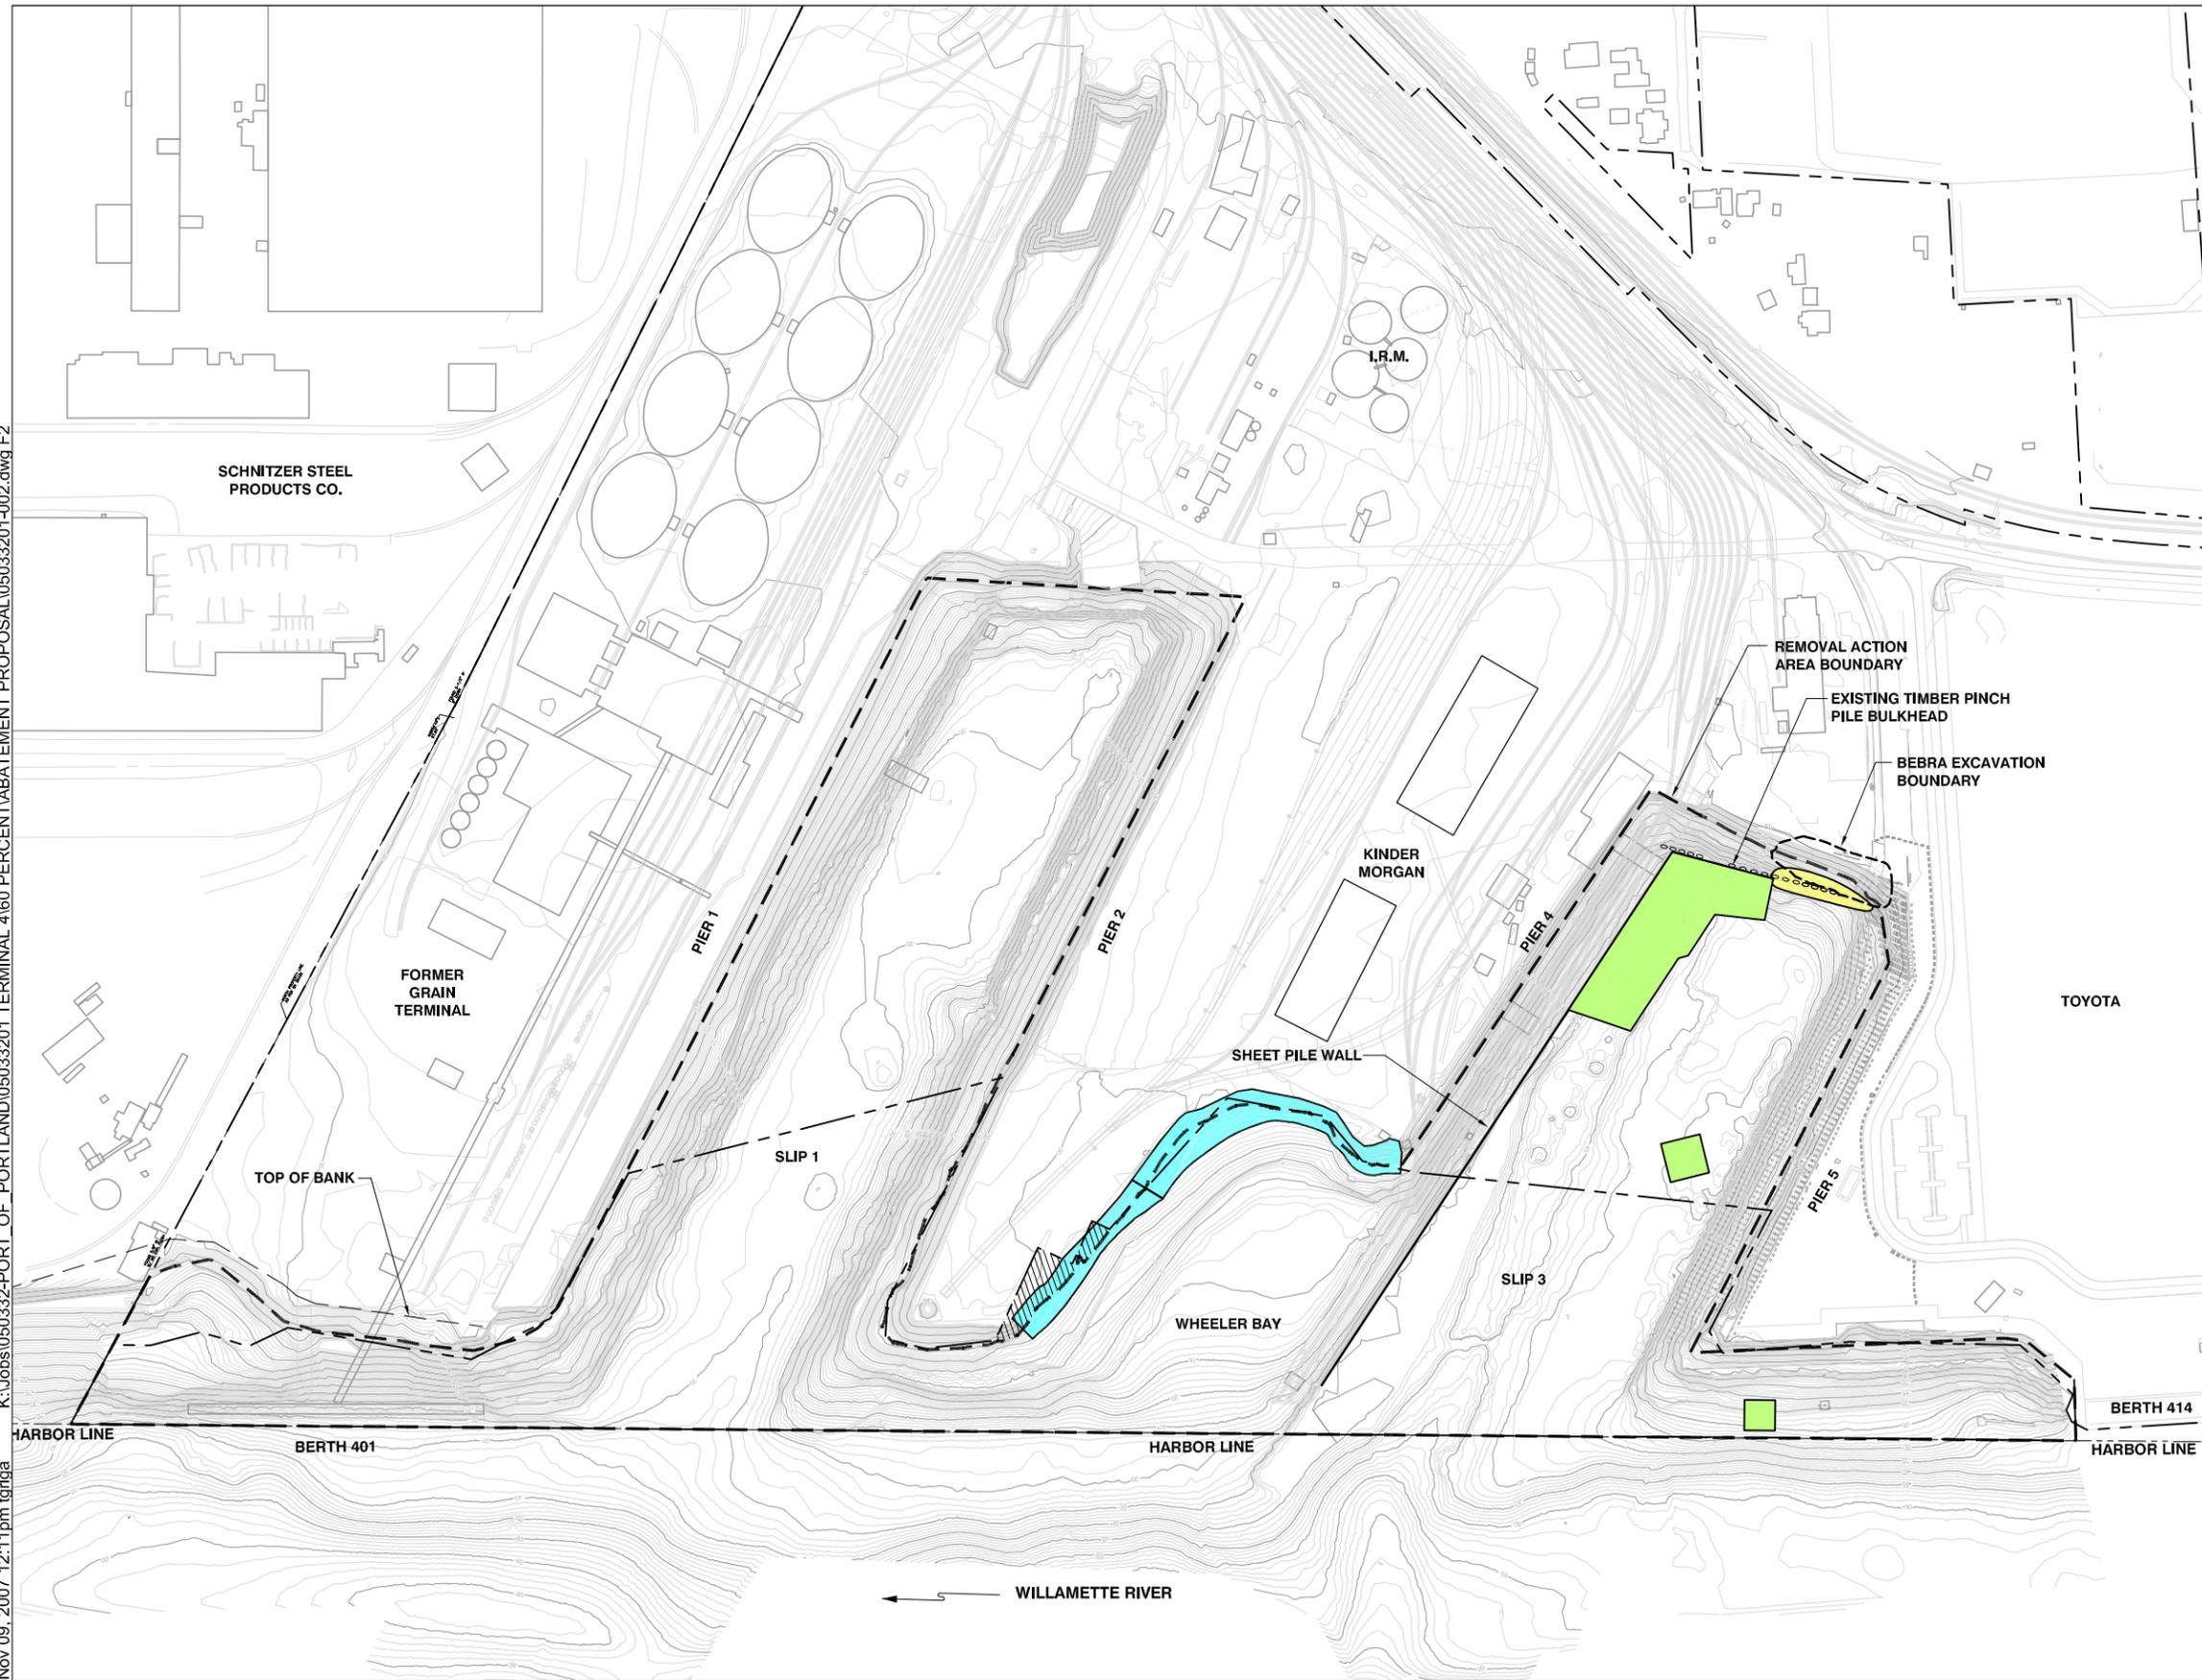

- WHEELER BAY SHORELINE STABILIZATION
- HEAD OF SLIP 3 CAP
- SLIP 3 AND BERTH 414 DREDGING
- DSL PROPERTY LINE
- CITY OF PORTLAND PROPERTY

HORIZONTAL DATUM: PORT OF PORTLAND
 LOCAL PROJECTION (INTERNATIONAL FEET)
 VERTICAL DATUM: NGVD 29-47
 CONTOUR INTERVAL = 1FT



0 150
 SCALE IN FEET

DRAFT DOCUMENT: DO NOT QUOTE OR CITE THIS DOCUMENT HAS NOT BEEN REVIEWED OR APPROVED BY USEPA AND ITS FEDERAL, STATE, AND TRIBAL PARTNERS AND IS SUBJECT TO CHANGE IN WHOLE OR IN PART.