

Well Construction Details


Top of PVC Casing
Elev. 562.64 ft.

GROUND SURFACE


2.25" DIA.
BOREHOLE: 0 to
80 ft.

BENTONITE-
CEMENT SEAL: 0
to 60 ft.

3/4" DIA.
STAINLESS
STEEL CASING:
0.3 to 65 ft.

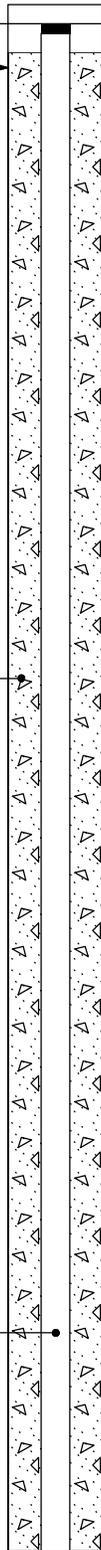

Depth (ft.)
Sample

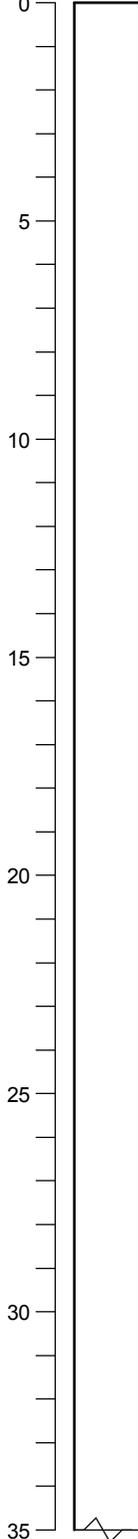

Date 8/22/07
Driller CPT
Drilling Method CPT
Sampler NA
Hammer Weight NA Drop NA
Logged by _____ Datum _____
Surface Elevation 562.94 Hole Dia. 2.25
Northing 505937.629 Easting 1237233.764

Boring advanced using CPT rig. No lithologic descriptions generated.

BORING_WELL2_CASMALIA.RIFS.GPJ GEOL.GDT 12/13/10

Well Construction Details and Log of Boring RIPZ-38

Final Remedial Investigation Report
Casmalia Resources Superfund Site
Casmalia, California

PLATE


E9-49

DRAWN	JOB NUMBER	CHECKED	CHCK'D DATE	APPROVED	APPRV'D DATE
WJF	4088097619	WJF	1/11	WBC	1/11

Well Construction Details

Date 8/22/07
 Driller CPT
 Drilling Method CPT
 Sampler NA
 Hammer Weight NA Drop NA
 Logged by _____ Datum _____
 Surface Elevation 562.94 Hole Dia. 2.25
 Northing 505937.629 Easting 1237233.764

BORING_WELL2_CASMLIARIFS.GPJ_GEOLOGDT_12/13/10

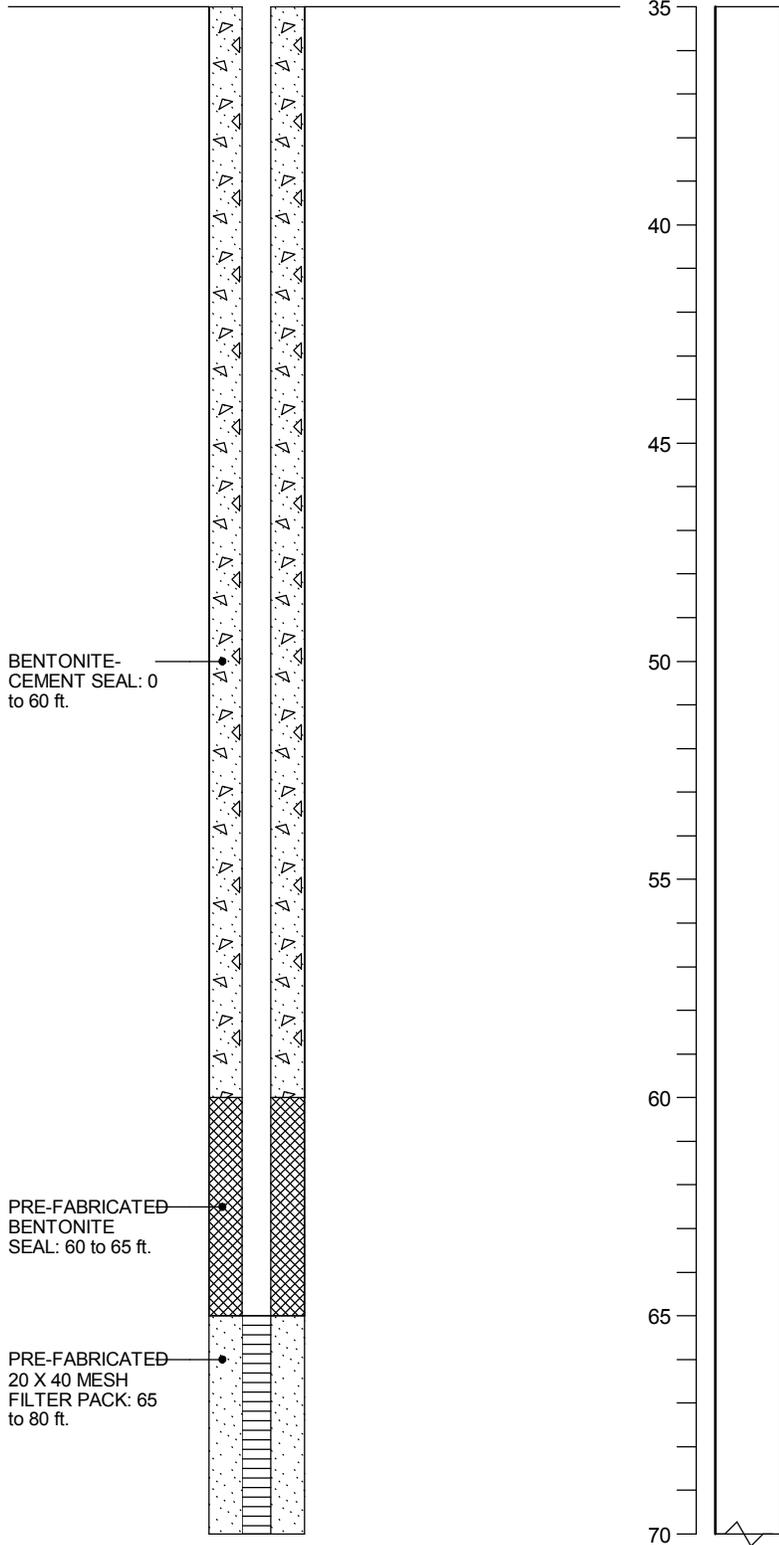

Well Construction Details and Log of Boring RIPZ-38


Final Remedial Investigation Report
 Casmalia Resources Superfund Site
 Casmalia, California

PLATE

E9-49

DRAWN	JOB NUMBER	CHECKED	CHCK'D DATE	APPROVED	APPR'V'D DATE
WJF	4088097619	WJF	1/11	WBC	1/11

**Well Construction
Details**

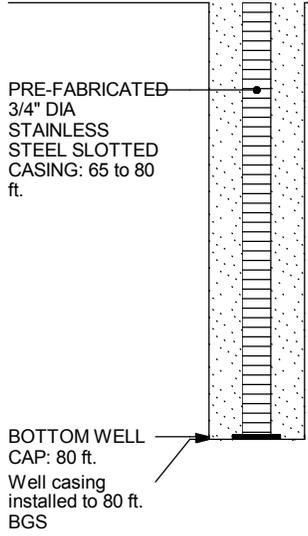

Depth (ft.)	Date	8/22/07	
	Driller	CPT	
Sample	Drilling Method	CPT	
	Sampler	NA	
	Hammer Weight	NA	Drop NA
	Logged by	Datum	
	Surface Elevation	562.94	Hole Dia. 2.25
	Northing	505937.629	Easting 1237233.764

BORING_WELL2_CASMALIARIFS.GPJ GEOL.GDT 12/13/10

**Well Construction Details and
Log of Boring RIPZ-38**
Final Remedial Investigation Report
Casmalia Resources Superfund Site
Casmalia, California

PLATE

E9-49

DRAWN	JOB NUMBER	CHECKED	CHCK'D DATE	APPROVED	APPR'V'D DATE
WJF	4088097619	WJF	1/11	WBC	1/11