


# Attachment A

## Figures

- Figure 1 Site Plan
- Figure 2 Current Property Owners
- Figure 3 Simplified Stratigraphic Column
- Figure 4 Lorentz Barrel and Drum Site/Well Locations  
TCE Concentrations 2004

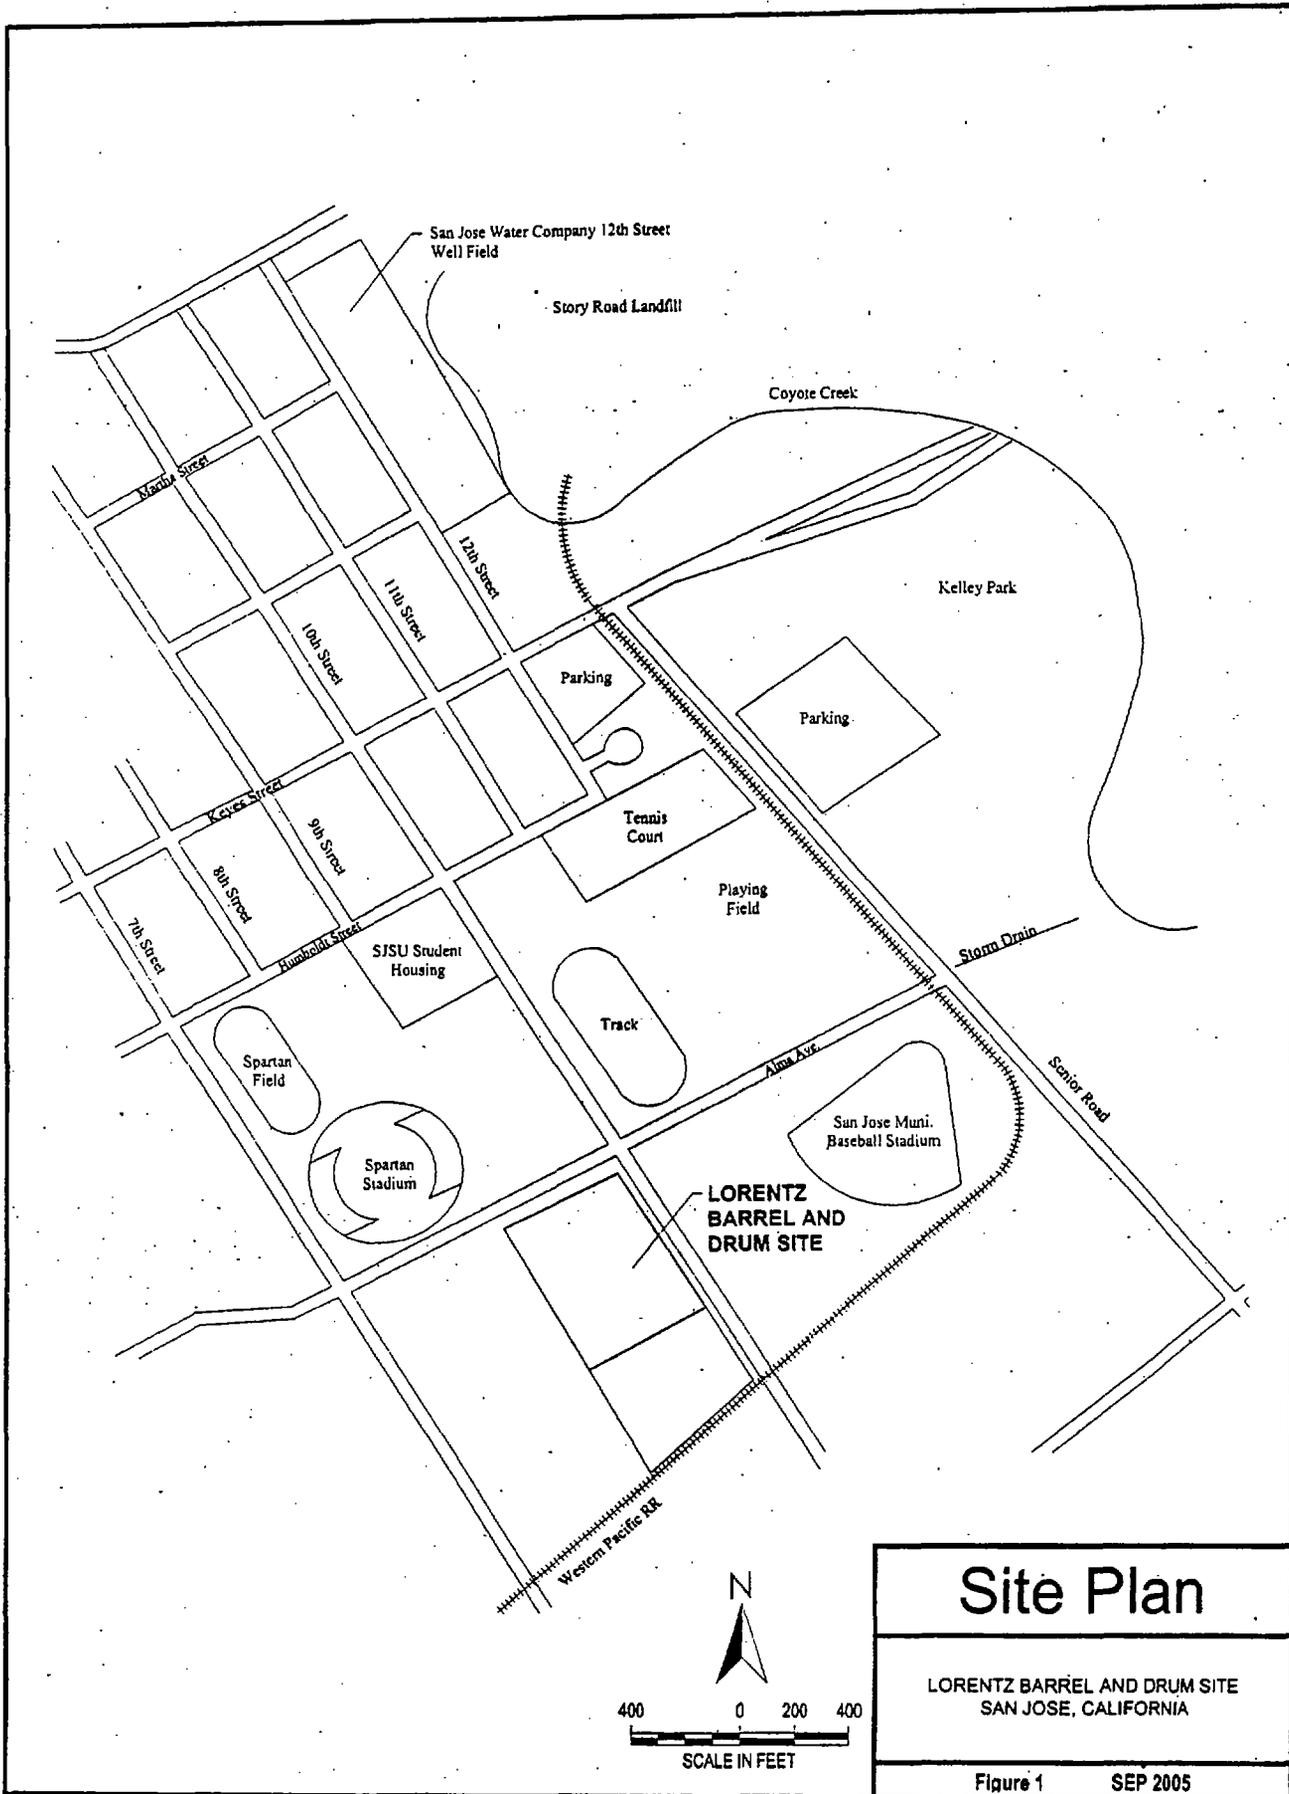

# Site Plan


LORENTZ BARREL AND DRUM SITE  
SAN JOSE, CALIFORNIA

Figure 1 SEP 2005


10TH STREET

10th STREET LAND MANAGEMENT PROPERTY

ALMA AVENUE

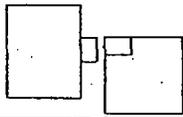

THE NEWARK GROUP, INC PROPERTY

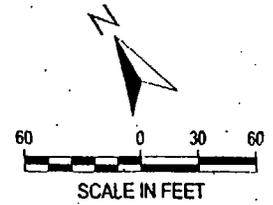


**Current Property Owners**

Lorentz Barrel and Drum SF Site  
San Jose, CA


Figure 2

SEP 2005

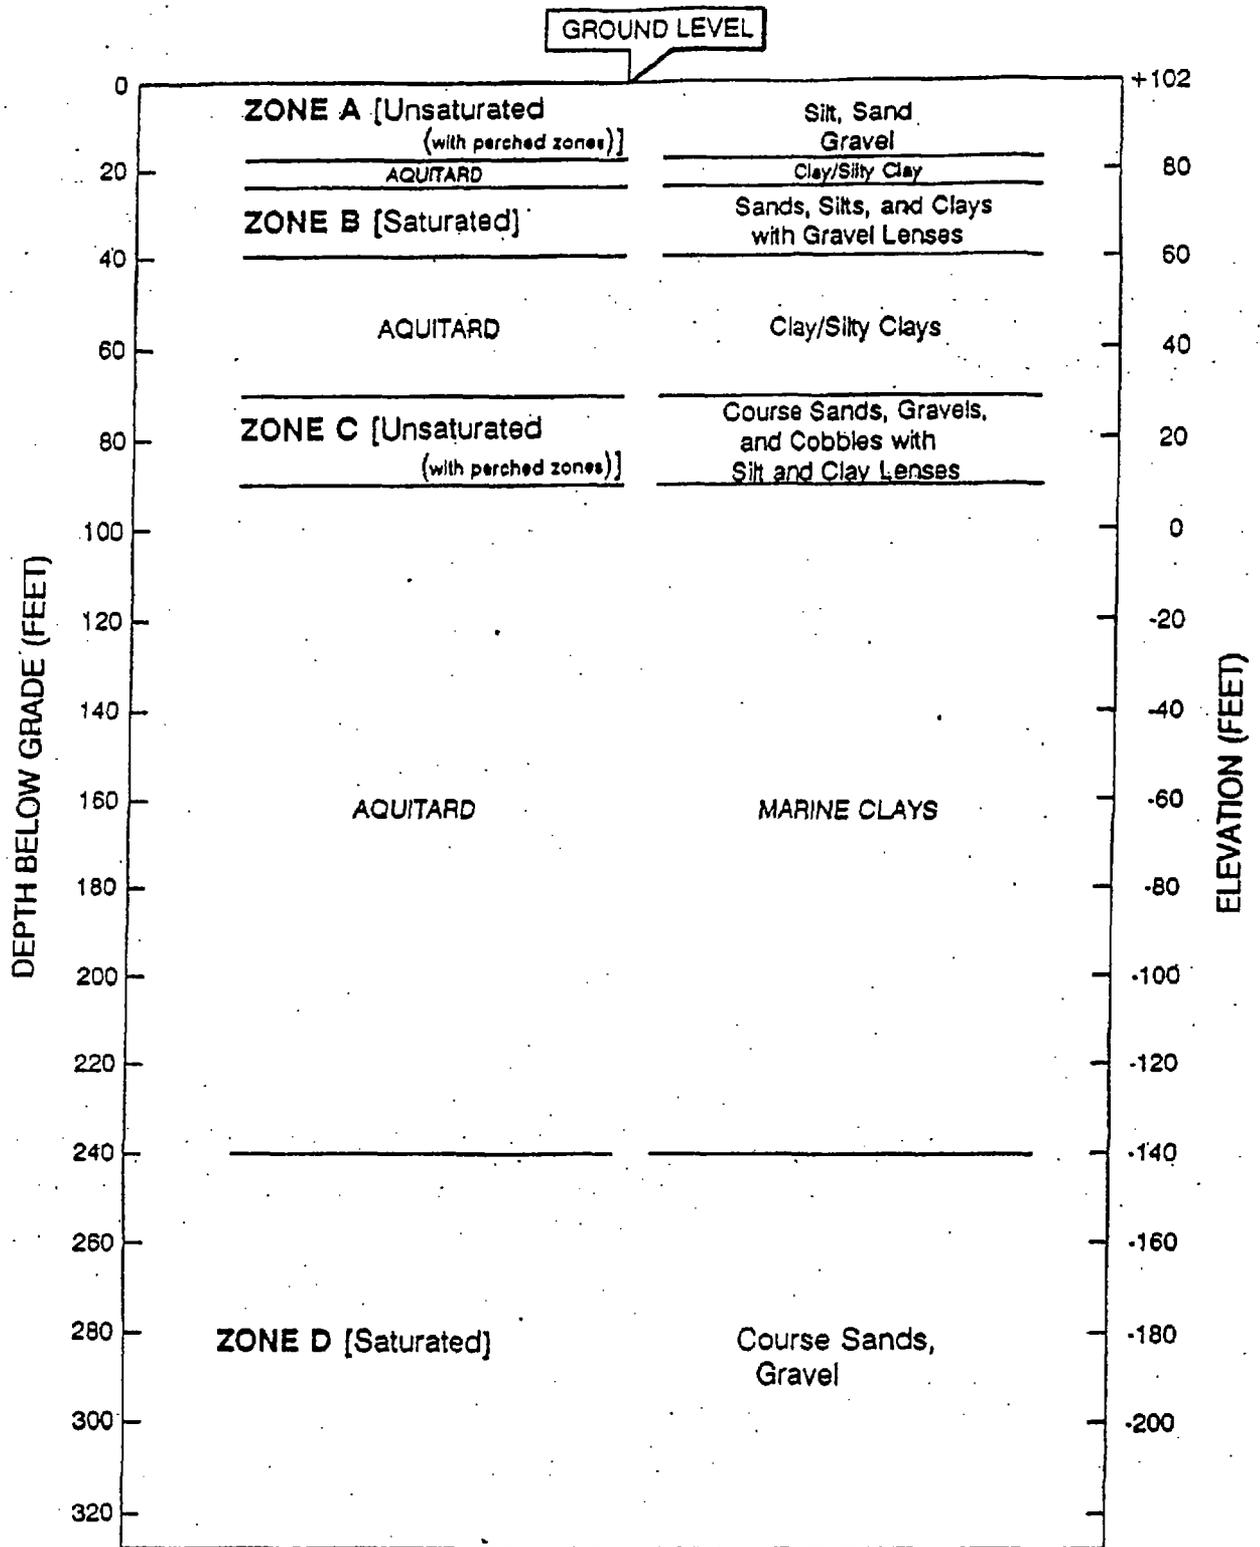

0 20  
  
 SCALE IN FEET

Figure 3  
 Simplified Stratigraphic Column  
 Lorentz Barrel & Drum

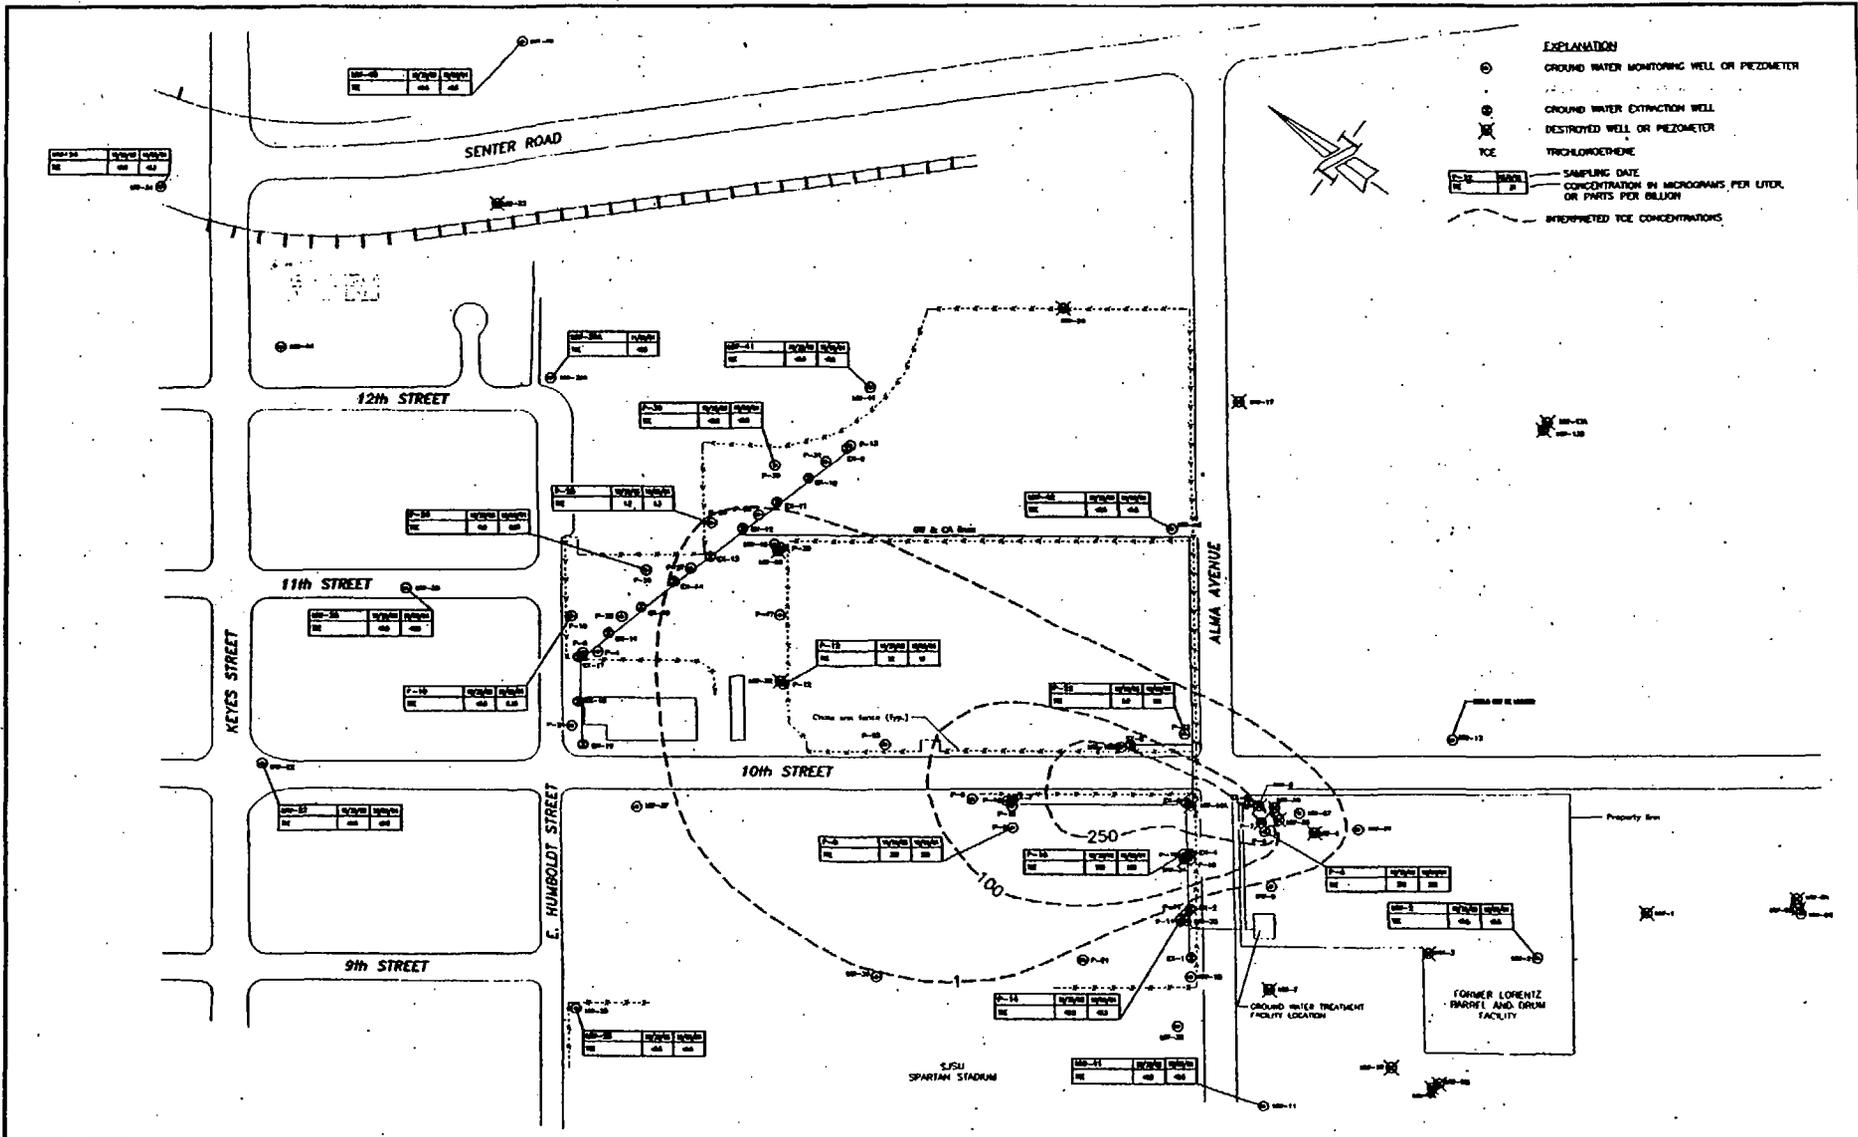

Lorentz Barrel and Drum Site  
Well Locations/TCE Concentrations 2004  
Figure 4

## Attachment B

### List of Documents Reviewed

**Documents Reviewed**  
**Lorentz Barrel and Drum SF Site Five Year Review, San Jose, CA.**

OUI Record of Decision, Lorentz Barrel and Drum Superfund Site, San Jose, CA, USEPA Region 9, August 26, 1993

OUI Explanation of Significant Differences Lorentz Barrel and Drum Superfund Site, San Jose, CA, USEPA Region 9, May 29, 1998

OU2 Record of Decision, Lorentz Barrel and Drum Superfund Site, San Jose, CA, USEPA Region 9, September 25, 1988

OU2 Explanation of Significant Differences Lorentz Barrel and Drum Superfund Site, San Jose, CA, USEPA Region 9, April 24, 1998

Consent Decree, US District Court for the Northern District of California, July 6, 1990

Five-Year Review Report, Lorentz Barrel and Drum Superfund Site, San Jose, CA, USEPA Region 9, September 27, 2000

Work Plan Shallow Ground-water Treatment Remedial Design, Lorentz Barrel and Drum, San Jose, CA, EMCON Associates Project 787-03.01, December, 1989

Final Quality Assurance Project Plan for C-zone Groundwater Sampling and Analysis, Lorentz Barrel and Drum Superfund Site, San Jose, CA Panacea, Inc, October 4, 2004

Final Field Sampling Plan, Lorentz Barrel and Drum Superfund Site, San Jose, CA Panacea, Inc, October 1, 2004

Draft Third Quarterly Soil Vapor Extraction System Monitoring Report for Lorentz Barrel and Drum Superfund Site, San Jose, CA Panacea, Inc, December 4, 2002

Draft Sixth Quarterly Soil Vapor Extraction System Monitoring Report for Lorentz Barrel and Drum Superfund Site, San Jose, CA Panacea, Inc, July 22, 2004

Draft Seventh Quarterly Soil Vapor Extraction System Monitoring Report for Lorentz Barrel and Drum Superfund Site, San Jose, CA Panacea, Inc, March 22, 2005

Draft Quarterly Groundwater Sampling and Analysis Report for C-zone Groundwater Sampling and Analysis, Lorentz Barrel and Drum Superfund Site, San Jose, CA Panacea, Inc, November 18, 2004

Preliminary Close Out Report, Lorentz Barrel and Drum Superfund Site, San Jose, CA, USEPA, Region 9, September 29, 1998

100% Remedial Design Report, Lorentz Barrel and Drum Superfund Site, San Jose, CA URS Greiner. May 12, 1998

100% Remedial Design Specifications Asphalt Cap, Lorentz Barrel and Drum Superfund Site, San Jose, CA URS Greiner, May, 1998

100% Design Specifications, Soil Vapor Extraction, Lorentz Barrel and Drum Superfund Site, San Jose, CA URS Greiner, May 12, 1998

Soil Vapor Extraction Shakedown Sampling Technical Memorandum, Lorentz Barrel and Drum Superfund Site, San Jose, CA URS Greiner Woodward Clyde, May 12, 1998

National Pollution Discharge Elimination System, Permit Number CAG912003, San Francisco Bay Regional Water Quality Control Board, June 18, 1998

Draft Operations and Maintenance Plan, Lorentz Barrel and Drum Superfund Site (OU1), San Jose, CA URS Greiner, February, 1999

Soil Vapor Extraction System Air Emissions - Attachments, Lorentz Barrel and Drum Superfund Site, San Jose, CA URS Greiner Woodward Clyde, April, 1999

Soil Vapor Extraction System Startup Report, Volume I, Lorentz Barrel and Drum Superfund Site, San Jose, CA URS Greiner Woodward Clyde Federal Services, June, 1999

Soil Vapor Extraction System Monthly Operations, Report Number 1, (April/May 1999) Lorentz Barrel and Drum Superfund Site, San Jose, CA URS Greiner Woodward Clyde Federal Services, June, 1999

Soil Gas Survey, Lorentz Barrel and Drum Superfund Site, San Jose, CA URS Consultants, July 8, 1996

Remedial Investigation Addendum No. 3, Risk Assessment Update, Lorentz Barrel and Drum Superfund Site, San Jose, CA URS Consultants, June 19, 1992

Remedial Investigation Addendum No. 6, Zone C (MW-45) Well Installation, Lorentz Barrel and Drum Superfund Site, San Jose, CA URS Consultants, March 10, 1993

Annual Groundwater Monitoring Report No 36, Lorentz Barrel and Drum Superfund Site, San Jose, CA Montgomery Watson Harza, December 9, 2004

Shallow Ground Water Treatment System NPDES Self-Monitoring Report, Lorentz Barrel and Drum Superfund Site, San Jose, CA Montgomery Watson Harza, July 24, 2002

Annual Groundwater Monitoring Report No 44, Lorentz Barrel and Drum Superfund Site, San Jose, CA Montgomery Watson Harza, April 29, 2003

Draft Removal and Remedial Actions Summary, Lorentz Barrel and Drum Superfund Site, San Jose, CA URS Consultants, April, 1998

Draft Remedial Action Report Volume 1, Lorentz Barrel and Drum Superfund Site, San Jose, CA URS Greiner Woodward Clyde Federal Services, April, 1999

Zone C (MW-45) Well Installation Report, Lorentz Barrel and Drum Superfund Site, San Jose, CA URS Consultants, March 10, 1993

Remedial Investigation Report, Volume 1 of 3, Lorentz Barrel and Drum Superfund Site, San Jose, CA, Ebasco Services, Incorporated, July 27, 1990

Quarterly Groundwater and Analysis Report for Lorentz Barrel and Drum Superfund Site, San Jose, CA Panacea, Inc, November 18, 2004

Comprehensive Five-Year Review Guidance, USEPA Office of Emergency and Remedial Response, EPA 540-01-007, June 2001

Covenant to Restrict Use of Property, Environmental Restriction (parcel 477-09-037) 10<sup>th</sup> Street Land Management, Department of Toxic Substances Control March 6, 2002

Agreement and Covenant not to Sue 10<sup>th</sup> Street Land Management, USEPA

Agreement and Covenant not to Sue The Newark Group, Inc., USEPA

Covenant to Restrict Use of Property, Environmental Restriction (parcel 477-09-034 and 477-09-036) The Newark Group, Inc., Department of Toxic Substances Control June 10, 2005