



SECTION A-A'
 Scale: Horiz.: 1"=200'
 Vert.: 1"=100'
 * Groundwater Noted on Well Logs

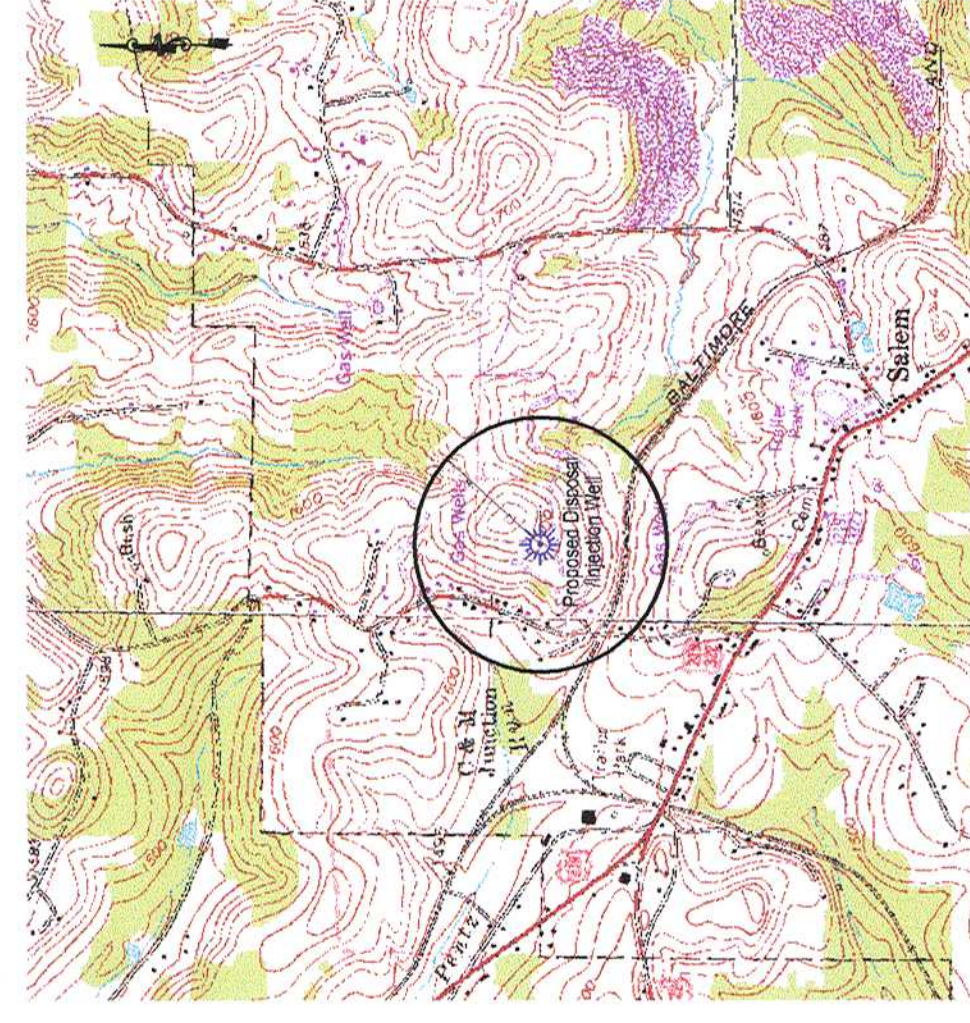

Location Map
 Scale: 1"=2,000'
 USGS LUTHERSBURG & DUBOIS QUADS

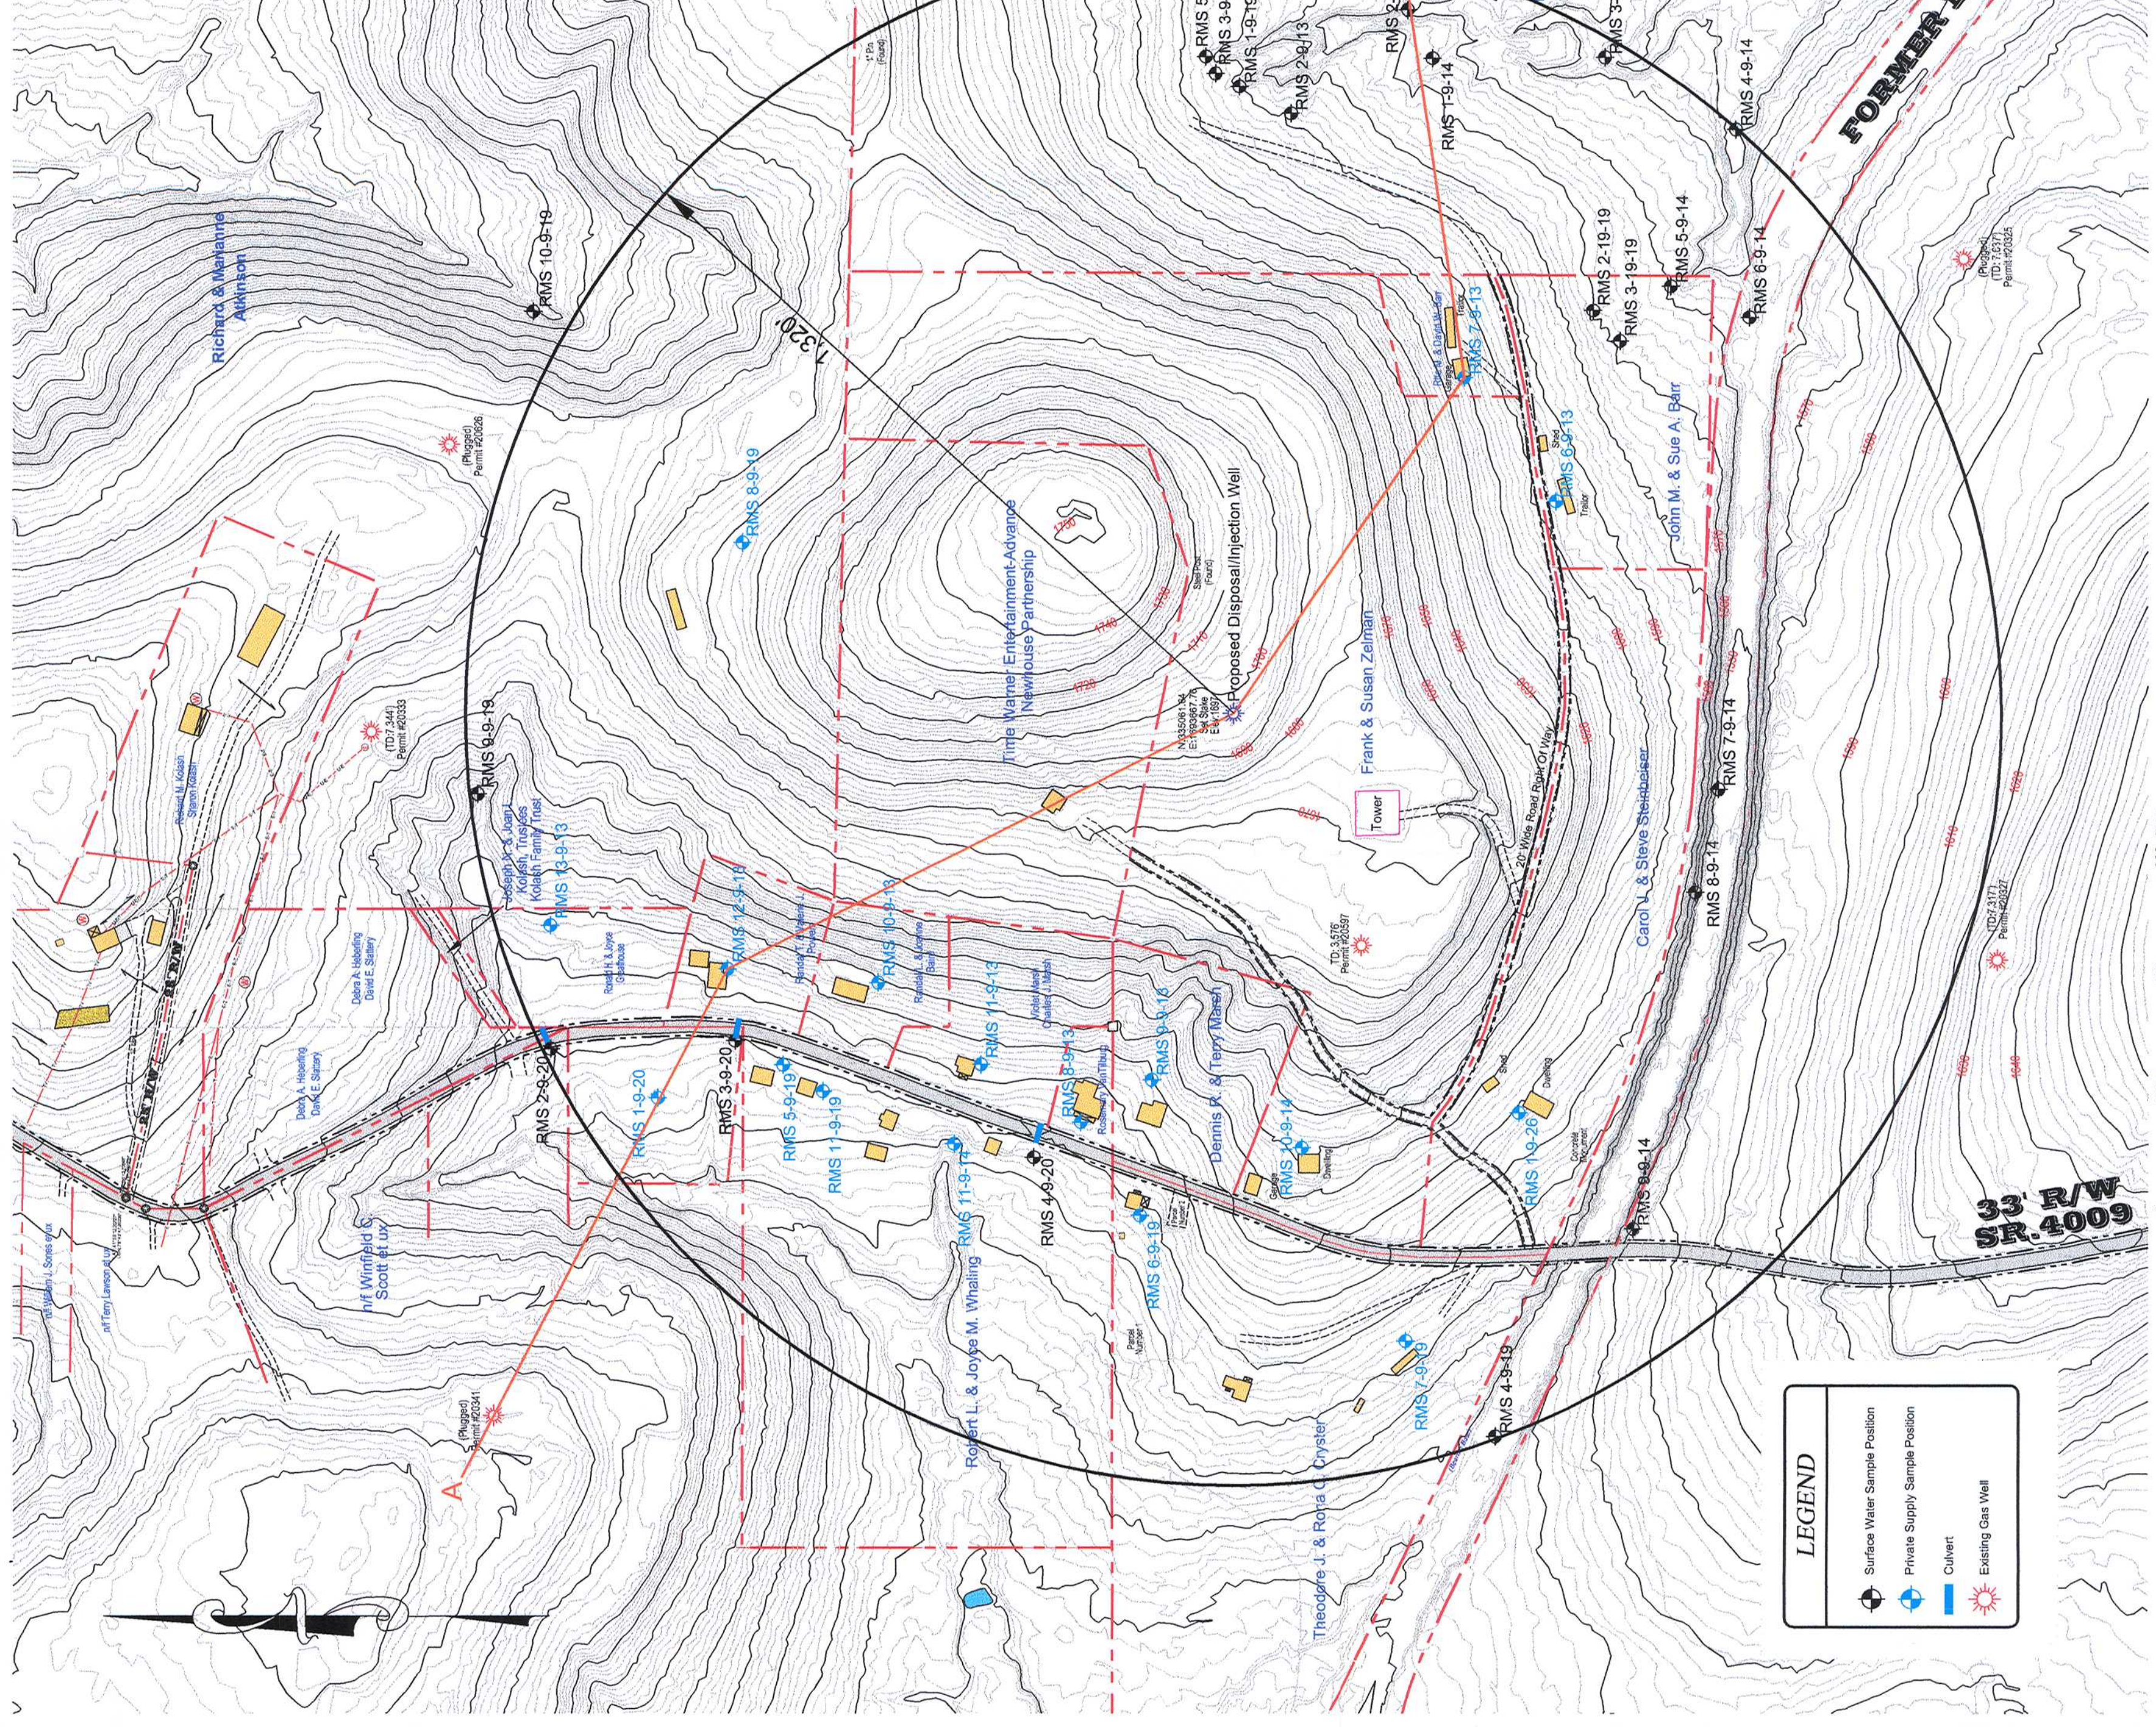

CONTOURS ARE 2 FOOT INTERVAL

Resource Management Services, Inc.

65 Fenton Road, Indiana, Pennsylvania 15701
 Telephone: (724) 465-6536 / Email: rbonazza@comcast.net

FILE: C:\AutoCAD Drawings\zeilmon\dwg\Zeilmon.dwg

Revisions:

Base Map Provided by
 Alexander & Associates, Inc

Date: 9/12/11

Drawn By: JBG

Checked By: RFB

Plot Date: 4/3/12

Scale: 1"=200'

Sheet: 1 of 1

Exhibit:

ZELMAN INJECTION DISPOSAL WELL

Windfall Oil and Gas
 63 Hill Street, Falls Creek, PA. 15840

Brady Township / Clearfield County