


23x35.5

23x35.5

23x35.5

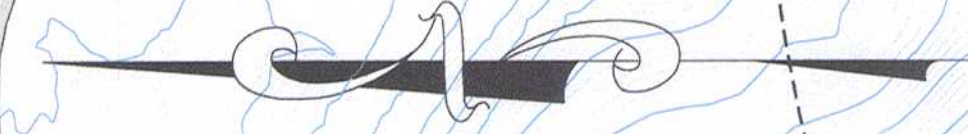

NOTE:
 (1) Fault lines shown on the heretofore map, were scanned from From Plate 12, Structural Geology of the Southern Pennfield Quadrangle and inserted in the drawing and are approximate locations.

Date: June 15, 2011

Revision: December 05, 2011

Job No: JN335411

Sheet No: 1 Of 1

Field-Book: HP18-CX

Drawn-By: B. Snyder

Scale: 1" = 200'

Brady Township,
 Clearfield County,
 Pennsylvania.

**PROPOSED DISPOSAL WELL
 FOR
 WINDFALL OIL & GAS**



Alexander & Associates, Inc.

Land Surveying
 112 Church Street, P.O. Box 378
 Falls Creek, Pennsylvania, 15840
 Phone: (814) 371-5578 Fax (814) 371-5850
 Lionel Alexander, P.L.S. Reg. No. 22887-E

