



UNITED STATES ENVIRONMENTAL PROTECTION AGENCY
REGION 5
77 WEST JACKSON BOULEVARD
CHICAGO, IL 60604-3590

REPLY TO THE ATTENTION OF:

WW-16J

CERTIFIED MAIL
RETURN RECEIPT REQUESTED

Receipt #:

Attn: Mr. Bryce West
Black Beauty Coal Company
7100 Eagle Crest Blvd.
Evansville, Indiana 47715

Re: Black Beauty Coal Company, LLC
Docket No. CWA-05-2008-0001

Dear Mr. West:

Enclosed please find a copy of the signed fully executed Consent Agreement and Final Order (CAFO) in resolution of the above case. An original was filed with the Regional Hearing Clerk (RHC) on April 28, 2008.

Please ensure you pay the civil penalty in the amount of \$25,000 in the manner prescribed in paragraph 31 of the CAFO. Please ensure you reference the check with the number 2750843W001 and docket number CWA-05-2008-0001. Your payment is due within 30 calendar days of the filing date.

Thank you for your cooperation in resolving this matter.

Sincerely,

A handwritten signature in black ink, appearing to read "Tinka G. Hyde".

Tinka G. Hyde
Acting Director, Water Division

Enclosure

cc: Sonja Brooks -Woodard, RHC/E-13J (w/ Settlement document)
Thomas Turner/C -14J (w/ Settlement document)

**UNITED STATES ENVIRONMENTAL PROTECTION AGENCY
REGION 5**

IN THE MATTER OF:

**Black Beauty Coal Company, LLC
7100 Eagle Crest Boulevard
Evansville, IN 47715**

Respondent.

) **Docket No. CWA-05-2008-0001**
)
) **Proceeding to Assess Class II**
) **Administrative Penalty under Section**
) **309(g) of the Clean Water Act, 33 U.S.C.**
) **§ 1319(g)**
)
)
)

RECEIVED
REGIONAL HEARING CLERK
US EPA REGION V
2008 MAR -5 PM 4:27

CONSENT AGREEMENT AND FINAL ORDER

1. This is an administrative action commenced and concluded under Section 309(g) of the Clean Water Act (Act), 33 U.S.C. § 1319(g), and Sections 22.13(b) and 22.18(b) of the Consolidated Rules of Practice Governing the Administrative Assessment of Civil Penalties and the Revocation/Termination or Suspension of Permits (Consolidated Rules), 40 C.F.R. §§ 22.13(b) and 22.18(b).

2. Complainant is the Director of the Water Division, United States Environmental Protection Agency, Region 5 (Complainant or U.S. EPA).

3. Respondent is Black Beauty Coal Company, LLC, a corporation doing business in the State of Indiana.

4. Where the parties agree to settle one or more causes of action before the filing of a complaint, the administrative action may be commenced and concluded simultaneously by the issuance of a Consent Agreement and Final Order (CAFO). 40 C.F.R. § 22.13(b).

5. The parties agree that settling this action without the filing of a complaint or the adjudication of any issue of fact or law is in their interest and in the public interest.

6. Respondent consents to entry of this CAFO and the assessment of the specified civil penalty, and agrees to comply with the terms of the CAFO and further agrees that it will not contest the basis or validity of this CAFO or its terms. Respondent, however, does not admit, and retains the right to controvert in any subsequent proceedings other than proceedings to implement or enforce this CAFO, the validity of the factual allegations or alleged violations in this CAFO, including, without limitation, any allegations regarding the presence of jurisdictional “waters of the United States” at the Respondent’s Farmersburg Mine.

Jurisdiction and Waiver of Right to Hearing

7. Respondent admits the jurisdictional allegations in this CAFO, but denies the factual allegations or alleged violations set forth herein.

8. Black Beauty Coal Company, LLC, waives its right to request a hearing as provided at 40 C.F.R. § 22.15(c) and Section 309(g)(2)(B) of the Act, 33 U.S.C. § 1319(g)(2)(B), any right to contest the allegations in this CAFO, and its right to appeal this CAFO under Section 309(g)(8)(B) of the Act, 33 U.S.C. § 1319(g)(8)(B).

9. In consideration of the alleged violations, the environmental and compliance significance of the matter, and based upon the nature, circumstances, extent and gravity of the violations alleged herein, as well as Respondent’s ability to pay, prior history of such violations, culpability, economic benefit or savings (if any) resulting from the violations, and such other matters as justice may require, Complainant has determined that an appropriate civil penalty to settle this action is in the amount of twenty-five thousand dollars (\$25,000). The Respondent shall pay the \$25,000 civil penalty as specified below. The Respondent shall also successfully perform a Supplemental Environmental Project (SEP) valued at \$97,448, as described below.

Respondent's payment of the penalty and performance of the SEP shall not constitute an admission of any liability.

Statutory and Regulatory Background

10. Section 301 of the Act, 33 U.S.C. § 1311, prohibits the discharge of pollutants into "waters of the United States" except in compliance with, among other things, a permit issued under Section 404 of the Act, 33 U.S.C. § 1344.

11. Section 404 of the Act, 33 U.S.C. § 1344, authorizes the Secretary of the Army, acting through the Chief of Engineers, U.S. Army Corps of Engineers (Corps), to issue permits for the discharge of dredged or fill material into "waters of the United States."

12. Section 502(12) of the Act, 33 U.S.C. § 1362(12), defines "discharge of pollutants" as "any addition of any pollutant to navigable waters from any point source...."

13. Section 502(14) of the Act, 33 U.S.C. § 1362(14), defines a "point source" as "any discernible, confined and discrete conveyance, including but not limited to any pipe, ditch, channel, tunnel, conduit, well, discrete fissure, container, rolling stock, concentrated animal feeding operation or vessel or other floating craft, from which pollutants are or may be discharged."

14. Section 502(6) of the Act, 33 U.S.C. § 1362(6), defines "pollutant" as "dredged spoil, solid waste, incinerator residue, sewage, garbage, sewage sludge, munitions, chemical wastes, biological materials, radioactive materials, heat, wrecked or discarded equipment, rock, sand, cellar dirt, and industrial, municipal, and agricultural waste discharged into water."

15. Section 502(7) of the Act, 33 U.S.C. § 1362(7), defines "navigable waters" as "the waters of the United States...."

16. 40 C.F.R. § 230.3 defines the term “waters of the United States” to include certain “wetlands” and “streams.”

Factual Allegations and Alleged Violations

17. Respondent, which owns and operates the Farmersburg Mine in Sullivan and Vigo Counties, Indiana, is a corporation incorporated under the laws of Indiana. See Map of the Farmersburg Mine attached as Exhibit 1.

18. Respondent is a “person” under Section 502(5) of the Act, 33 U.S.C. § 1362(5).

19. Respondent has been conducting surface coal mining and reclamation activities at the Farmersburg Mine since 1996 pursuant to an approved Surface Mining Control and Reclamation Act (“SMCRA”) permit as subsequently amended from time to time. At certain sites, including the Farmersburg Mine, mining operations authorized under Respondent’s approved SMCRA permits involve temporary impacts to ditches, streams, tributaries and other drainage features, which are mined-through and subsequently replaced during Respondent’s reclamation activities.

20. Between March 2002 and May 1, 2008, Respondent mined-through or otherwise impacted or will have mined through or impacted with its earth moving equipment certain agricultural ditches, streams or other tributaries to (and including the) West Fork Busseron Creek, and Turman Creek located at the Farmersburg Mine during mining operations under its SMCRA permit. During the time period March 2002 through May 1, 2008, it is estimated that approximately 48,187 linear feet of such ditches, streams and tributaries have been or will be impacted by Respondent’s mining operations.

21. Pursuant to its SMCRA permit, between March 2002 and May 1, 2008, Respondent mined-through or otherwise impacted or will have mined through or otherwise impacted using earth moving equipment approximately 8.87 acres of wetland adjacent to and abutting West Fork Busseron Creek and tributaries thereof.

22. Turman Creek flows directly into the Wabash River, a traditionally navigable water. West Fork Busseron Creek flows into Busseron Creek southwest of the site. Busseron Creek flows into the Wabash River, a traditionally navigable water.

23. The fill deposited in the abovementioned ditches, streams, and tributaries and wetlands during Respondent's mining operations is a "pollutant" as defined in Section 502(6) of the Act, 33 U.S.C. § 1362(6).

24. Respondent used earth moving equipment to deposit the fill.

25. The earth moving equipment is a "point source" as defined at Section 502(14) of the Act, 33 U.S.C. § 1362(14).

26. The depositing of fill material constitutes the "discharge of pollutants" as defined at Section 502(12) of the Act, 33 U.S.C. § 1362(12).

27. In December of 2004, the Corps requested the pursuit of after-the-fact permitting under Section 404 of the Act, 33 U.S.C. § 1344, for these ditches, streams, tributaries and wetlands. The Corps assigned ID # 200600454-kam to this Section 404 permit application upon submittal by Respondent in response to this request.

28. At no time when Respondent impacted the abovementioned ditches, streams, tributaries and wetlands (in the context of a variety of communications and conversations between Respondent and the Corps that led to an apparent presumption regarding the absence of

any permitting obligations and approval to proceed with mining activities) had Respondent received authorization through a permit issued under Section 404 of the Act, 33 U.S.C. § 1344.

29. Each discharge by Respondent of pollutants into “waters of the United States,” as described in paragraphs 20 and 21, above, that is not authorized by a permit issued under Section 404 of the Act, 33 U.S.C. § 1344, constitutes a day of violation of Section 301(a) of the Act, 33 U.S.C. § 1311(a).

30. Each day the material discharged by Respondent remains in “waters of the United States” without authorization of a permit issued under Section 404 of the Act, 33 U.S.C. § 1344, constitutes a day of violation of Section 301 of the Act, 33 U.S.C. § 1311.

Civil Penalty

31. In consideration of Respondent’s good faith and cooperation in settling this matter, U.S. EPA agrees to a penalty of \$25,000.

32. Respondent must pay the \$25,000 civil penalty by cashier’s or certified check payable to the “Treasurer, United States of America,” within 30 days after the effective date of this CAFO.

33. Respondent must send the check to:

US Environmental Protection Agency
Fines and Penalties
Cincinnati Finance Center
PO Box 979077
St. Louis, MO 63197-9000

34. A transmittal letter, stating Respondent’s name, complete address, the case docket number, and the billing document number must accompany the payment. Respondent must write

the case docket number and the billing document number on the face of the check. Respondent must send copies of the check and transmittal letter to:

Attn: Regional Hearing Clerk
U.S. Environmental Protection Agency, Region 5
77 West Jackson Blvd. (E-13J)
Chicago, Illinois 60604-3590

Melissa Gebien, Enforcement Officer
U.S. Environmental Protection Agency, Region 5
77 West Jackson Blvd. (WW-16J)
Chicago, Illinois 60604-3590

Thomas Turner
Office of Regional Counsel
U.S. Environmental Protection Agency, Region 5
77 West Jackson Blvd. (C-14J)
Chicago, Illinois 60604-3509

35. This civil penalty is not deductible for federal tax purposes.
36. On any amount that may become overdue under Paragraph 31, interest will accrue at the rate established by the Secretary of the Treasury pursuant to 31 U.S.C. § 3717. In addition, late payment will be subject to nonpayment penalties in accordance with Section 309(g)(9) of the Act, 33 U.S.C. § 1319(g)(9).

SUPPLEMENTAL ENVIRONMENTAL PROJECT

37. In addition to the civil penalty described in Paragraph 31, Respondent shall also initiate, perform and complete the SEP for forested wetland creation valued at \$97,448, by implementing the Scope of Work attached hereto as Attachment A which has been reviewed and approved by U.S. EPA. The attached Scope of Work also satisfies Respondent's obligation to

perform and complete a SEP as set forth in the CAFOs entered by the parties to resolve the administrative actions referenced in Docket No. **CWA-05-2008-0001**

38. Failure to properly perform the SEP, or failure to meet the agreed upon success standards for the SEP as set forth in the Scope of Work, may result in Stipulated Penalty liability for the Respondent. Subject to the provisions of Paragraph 53 of this CAFO, a stipulated penalty in an amount of \$10,000 per violation may be assessed against Respondent for failure to meet the following project milestones:

- (a) The completion of grading, seeding and tree planting of 18 acres of the wetlands as more fully described in Attachment A hereto by not later than October 31, 2009; and
- (b) The completion of grading, seeding and tree planting of the remaining 18 acres of the wetlands and the 5 acre buffer as more fully described in Attachment A hereto by not later than October 31, 2010.

Subject to the provisions of Paragraph 53 of this CAFO, a stipulated penalty in the amount of \$2,500 per violation may also be assessed for failure to submit annual monitoring reports beginning on November 1, 2010 and concluding on November 1, 2016.

39. Respondent must spend at least \$97,448 to complete the SEP, as set forth in Paragraph 37 and Attachment A. In calculating such monies spent by Respondent to complete the SEP, U.S. EPA shall include lost crop income and the reduced land valuations from the establishment of a conservative easement as itemized in the cost summary included at Attachment A. Respondent shall also utilize available industry standards routinely relied upon by Respondent (e.g., CAT Handbook) to calculate the costs of services performed by employees of Respondent in implementing the SEP.

40. Respondent certifies that it is not required to perform or develop the SEP by any law, regulation, grant, order, or agreement, or as injunctive relief as of the date it signs this CAFO. Respondent further certifies that it has not received, and is not negotiating to receive, credit for the SEP in any other enforcement action.

41. Except as provided in Paragraph 42, if the SEP is not satisfactorily completed through implementation of the Scope of the Work attached hereto as Attachment A and achievement of the success standards set forth therein by the date of submittal of the Final Monitoring Report in November 1, 2016, Respondent will pay 100% of the settlement penalty amount mitigated by the SEP, \$97,448.00. The Final Monitoring Report prepared by Respondent shall contain the following information documenting the satisfactory completion of the SEP:

- (a) detailed description of the SEP as completed;
- (b) description of any operating problems and actions taken to correct the problems;
- (c) itemized costs of goods and services used to complete the SEP documented by copies of bills of sale, invoices, purchase orders, canceled checks or other appropriate documentation that specifically identify and itemize the individual costs of the goods and services, including labor, equipment, materials, and additional job allowances;
- (d) certification that Respondent has completed the SEP in compliance with this CAFO; and
- (e) detailed description of the location, size, topography and vegetation of the SEP (wetland and buffer).

42. If the SEP is not completed satisfactorily, but Respondent can show that it has:

- (a) made a good faith and timely effort to complete the project; and
- (b) certifies, with supporting documentation consistent with that required in Paragraph 51, that at least 90 percent of the amount of money which was

required to be spent was expended on the SEP, no stipulated penalty will be assessed.

43. If the SEP is satisfactorily completed, but Respondent spends less than 90 percent of the SEP amount of \$97,448, a stipulated penalty of \$15,566.00 (17.5% of the amount of the settlement penalty amount mitigated by the SEP) will be assessed.

44. If the SEP is satisfactorily completed, and the Respondent certifies, with supporting documentation consistent with that required in Paragraph 51, that it has spent at least 90 percent of the amount required to be spent for the SEP, no stipulated penalty will be assessed.

45. The determination of whether the SEP has been satisfactorily completed by implementation of the Scope of Work attached hereto as Attachment A and achievement of the stated performance criteria and whether the Respondent has made a good faith, timely effort to implement the SEP is reserved to the sole discretion of U.S. EPA.

46. Respondent must pay any stipulated penalties within 15 days of receiving U.S. EPA's written demand for penalties. Respondent will use the method of payment specified in Paragraphs 31-34 above, and will pay interest, handling charges, and nonpayment penalties on any overdue amounts.

47. Any public statement that Respondent makes referring to the SEP must include the following language, "BBCC undertook this project under the settlement of the United States Environmental Protection Agency's enforcement action against BBCC for alleged violations of the Clean Water Act."

48. Respondent must submit all notices and reports required by this CAFO (and the requirements of the SEP at Attachment A) by first class mail to:

Melissa Gebien (or Greg Carlson), Enforcement Officer

U.S. Environmental Protection Agency, Region 5
77 West Jackson Blvd. (WW-16J)
Chicago, Illinois 60604-3590

49. In each report that Respondent submits as provided by this CAFO (and the requirements of the SEP at Attachment A), it must certify that the report is true and complete by including the following statement signed by one of its officers:

I certify that I am familiar with the information in this document and that, based on my inquiry of those individuals responsible for obtaining the information, the information is true and complete to the best of my knowledge. I know that there are significant penalties for submitting false information, including the possibility of fines and imprisonment for knowing violations.

50. Respondent shall submit its first Annual Monitoring Report to U.S. EPA by not later than November 1, 2010 as provided in Attachment A hereto. This report must contain the following information:

- (a) detailed description of the SEP major earth work completed to implement the SEP; and
- (b) description of any operating problems and actions taken to correct the problems.

51. Following receipt of the Final Monitoring Report as described in Paragraph 41, U.S. EPA must notify Respondent in writing that:

- (a) It has satisfactorily completed the SEP and the SEP report; or
- (b) There are deficiencies in the SEP as completed or in the SEP report and U.S. EPA will give Respondent at least 90 days and, if deemed necessary by Respondent to correct the identified deficiencies, up to a maximum of 180 days to correct the deficiencies;

52. If U.S. EPA exercises option b. above, Respondent may object in writing to the deficiency notice within 10 days of receiving the notice. The parties will have 30 days from U.S.

EPA's receipt of Respondent's objection to reach an agreement. If the parties cannot reach an agreement, U.S. EPA will give Respondent a written decision on its objection. Respondent will comply with any requirements that U.S. EPA imposes in its decisions. If Respondent does not complete the SEP as required by U.S. EPA's decision, Respondent will pay stipulated penalties to the United States under Paragraphs 41-44.

General Provisions

53. Force Majeure

- (a) If any event occurs which causes or may cause delays in the completion of the SEP as required under this Agreement, Respondent shall notify U.S. EPA in writing not more than 10 days after the delay or Respondent's knowledge of the delay, whichever is earlier. The notice shall describe in detail the anticipated length of the delay, the precise cause or causes of the delay, the measures taken and to be taken by Respondent to prevent or minimize the delay, and the timetable by which those measures will be implemented. The Respondent shall adopt all reasonable measures to avoid or minimize any such delay. Failure by Respondent to comply with the notice requirements of this paragraph shall render this paragraph void and of no effect as to the particular incident involved and constitute a waiver of the Respondent's right to request an extension of its obligation under this Agreement based on such incident.

- (b) If the parties agree that the delay in compliance with this Agreement has been or will be caused by circumstances beyond the control of

Respondent, the time for performance hereunder may be extended for a period no longer than the delay resulting from such circumstances. In such event, the parties shall stipulate to such extension of time.

- (c) In the event that the U.S. EPA does not agree that a delay in achieving compliance with the requirements of this CAFO has been or will be caused by circumstances beyond the control of the Respondent, U.S. EPA will notify Respondent in writing of its decision and any delays in the completion of the SEP shall not be excused.
- (d) The burden of proving that any delay is caused by circumstances beyond the control of the Respondent shall rest with the Respondent. Increased costs or expenses associated with the implementation of actions called for by this Agreement shall not, in any event, be a basis for changes in this Agreement or extensions of time under section (b) of this paragraph. Delay in achievement of one interim step shall not necessarily justify or excuse delay in achievement of subsequent steps.

54. Respondent certifies that upon issuance of its pending Section 404 permit application (#200600454-kam) it is complying fully with Sections 301(a) and 404 of the Act, 33 U.S.C. §§ 1311 and 1344. Furthermore, this CAFO and Respondent's pending Section 404 permit application (#200600454-kam) fully resolve all jurisdictional determinations under the Act for any ditches, streams, tributaries, wetlands or other drainage features currently present at the Farmersburg Mine.

55. U.S. EPA and Respondent consent to the terms of this CAFO.
56. This CAFO settles U.S. EPA's claims against Respondent for Section 404 permitting issues associated with jurisdictional waters of the United States currently present at the Farmersburg Mine and for civil penalties for the violations alleged in this Consent Agreement.
57. This CAFO does not affect Respondent's responsibility to comply with the Act and other applicable federal, state and local laws, and regulations.
58. Nothing in this CAFO restricts U.S. EPA's authority to seek Respondent's compliance with the Act and other applicable laws and regulations.
59. The terms of this CAFO bind Respondent, and its successors, and assigns.
60. Each person signing this CAFO certifies that he or she has the authority to sign this CAFO for the party whom he or she represents and to bind that party to its terms.
61. Each party agrees to bear its own costs and fees in this action.
62. This CAFO constitutes the entire agreement between the parties.
63. For federal income tax purposes, Respondent agrees that it will neither capitalize into inventory or basis nor deduct any costs or expenditures incurred in performing the SEP as provided in Paragraph 37 of this CAFO.
64. In accordance with Section 309(g)(5) of the Act, 33 U.S.C. § 1319(g)(5), this order will become effective 30 days after the execution of the accompanying Final Order by the Regional Administrator. No person responded to the public notice of the commencement of this action pursuant to Section 309(g)(4)(A) of the Act, 33 U.S.C. § 1319(g)(4)(A), and thus no interested persons need be notified of the issuance of the Final Order in this matter under Section 309(g)(4)(c) of the CWA, 33 U.S.C. § 1319(g)(4)(C).

In the Matter of: Black Beauty Coal Company, LLC
Docket No.: CWA-05-2008-0001

BLACK BEAUTY COAL COMPANY, LLC
Respondent

Dated: 2/26/2008

Charles A. Burggraf
Signature


Charles A. Burggraf
Name (print)

President
Title (print)

In the Matter of: Black Beauty Coal Company, LLC
Docket No. CWA-05-2008-0001

UNITED STATES ENVIRONMENTAL
PROTECTION AGENCY, REGION 5,
Complainant

Dated: 3/5/08

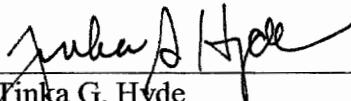


Tinka G. Hyde
Acting Director, Water Division
U.S. EPA, Region 5

**In the Matter of: Black Beauty Coal Company, LLC
Docket No. 5-CWA-2008-0001**

FINAL ORDER

The foregoing Consent Agreement is hereby approved and incorporated by reference into this Final Order. Black Beauty Coal Company, LLC, is hereby **ORDERED** to comply with all of the terms of the preceding Consent Agreement, effective 30 days after the date of my signature.

Dated: 4/24/08

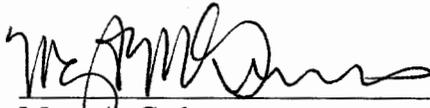
for Mary A. Gade
Regional Administrator
U.S. Environmental Protection Agency Region 5
Chicago, Illinois

RECEIVED
REGIONAL HEARING CLERK
US EPA REGION V

2008 APR 28 AM 10: 57

**Farmersburg Mines
Aerial Photo circa 2005**

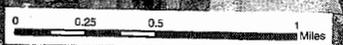


EXHIBIT 1

Supplemental Environmental Project

Black Beauty Coal Company (BBCC) proposes to create 33 additional acres of forested wetlands at its Farmersburg Mine in Vigo and Sullivan counties, Indiana. An additional 3.3 acres (10%) will be constructed to ensure a minimum final wetland acreage of 33 acres. The wetlands will be constructed during reclamation operations and will be located in one parcel that abuts Turman Creek and its intermittent tributary. A 50 foot wide forested buffer (approximately 5.5 acres in size) surrounding the wetland will also be constructed. Please see the attached SEP location map for the approximate location for the proposed wetlands.

Acreage currently planned to be reclaimed as non-prime cropland would be changed to a forested wetland containing the hard mast producing species. This project would require the preparation of a SMCRA permitting revision, intensive surveying, engineering design, increased grading of shale and soil materials, increased revegetation and maintenance costs, as well as lost annual income from crop proceeds.

The reclamation requirements for non prime cropland reclamation consist of final grading to a slope less than 12%, and subsoil and topsoil replacement to a minimum depth of 18 inches. Typically, small grains and hay crops are grown to demonstrate productivity required for SMCRA bond release. These crops are relatively inexpensive to grow when compared to the costs of wetland herbaceous species and tree seedlings. The small grains and hay also generate annual income. Non prime cropland and hayland is the least costly land use to reclaim in the Midwest. A forested wetland is the most expensive land use to reclaim. These increased costs are detailed on the next page.

Planning and design work would be completed in early 2008. Grading, seeding, deep tillage and tree planting of a minimum of 18 acres of the wetland will be completed by October 31, 2009. Grading, seeding, deep tillage and tree planting of the remaining balance of the wetland and forested upland buffer will be completed by October 31, 2010. The wetland will be monitored by BBCC for seven years and a complete wetland delineation will be completed at the end of the seven year monitoring period. A Conservation Easement (to be held by the Indiana Department of Natural Resources) will be placed on the wetland and the 50 foot wide forested buffer following completion of the final wetland delineation. Please see the attached Construction Schedule for more detail.

This project would provide a very significant benefit to the health and functionality of the applicable watershed by reducing the acreage of

future conventional tillage agriculture, providing an additional 36 acres of sediment filtering capacity, increasing carbon sequestration, increasing acreage of hardwood tree species, providing food and shelter to a wide variety of reptilian and mammalian species, as well as providing the habitat and refuge to numerous aquatic species.

The added value provided by a wetland land use goes beyond the obvious environmental enhancements such as groundwater recharge, nutrient and pollutant removal, flood and flow control, and aquatic and terrestrial habitat. Although wetland function is dependent on local soils, hydrology, geology, climate and biology; the average global value of ecosystem services provided by a wetland is approximately \$6,000 per acre per year compared to approximately \$40 per acre per year for cropland¹.

¹Ewaschuk, E and Smyth, C. 2001. A Wetland Presentation for Agricultural Producers.

SEP Construction Schedule

2008-09

- Complete grading, soil replacement, deep tillage, seeding and tree planting on a minimum of 50% (18 acres) of the total wetland acreage by Oct. 31, 2009.

2009-10

- Complete grading, soil replacement, deep tillage, seeding and tree planting on the remaining balance of the total wetland acreage by Oct. 31, 2010.

2010-11

- Maintenance and Monitoring
- Complete and submit first Annual Monitoring report by Nov. 1, 2010. The first Annual Monitoring report shall include a full report on all SEP major earth work completed to implement the SEP and description of any operating problems and actions taken to correct the problems.

2011 - 2015

- Maintenance and Monitoring
- Annual Monitoring Reports due by Nov. 1 of each year.

2016

- Maintenance and Monitoring
- Final Monitoring Report by Nov. 1, 2016 (including final wetland delineation report)
- Execute Conservation Easement

Monitoring Reports and Success Standards

Annual monitoring reports will be based on field evaluations completed during May (spring) and September (fall) of each year. The reports will include assessments of vegetation, soils, hydrology and overall condition of the wetland. Only vegetation assessments will be completed for the forested buffer. The annual monitoring reports will be submitted to USEPA no later than November 1 of each year for the current year's monitoring. Vegetative and soil assessment points will be recorded on a site map which will be included in the Monitoring Report(s). The assessments will be completed in the following manner.

Vegetation

Annual vegetative assessments will be completed on a one evaluation for every five acres basis utilizing the following accepted SMCRA evaluation methods. Woody stems will be counted using a random point within the 5 acre block. A 20 foot radius of the evaluation point will be counted and converted to a per acre basis. Herbaceous vegetation will be assessed using a 100 foot long tape measure placed randomly within each 5 acre block. Vegetation, excluding vegetative litter, will be assessed at 1 foot intervals to determine the percentage of ground cover. Evaluation lines will be adjusted to avoid assessing areas where herbicides have been used to reduce vegetative competition or treat undesirable species. Species present will also be described. The spring and fall ground cover results will be averaged prior to submission to USEPA. Final success standards at the end of the 7 year monitoring period will be 450 live stems per acre with a 80% survival rate of the initial planted species and a minimum of 50% herbaceous ground cover.

Soils

Annual soils evaluations will be conducted within the same 20 foot radius as the woody stem counts. Soil probes will be taken to an 18" depth. Soil horizons, texture, color, redoximorphic features and other hydric soil indicators will be described. The final standard of success at the end of the 7 year monitoring period will be the presence of hydric soil indicators of a wetland per the 1987 Corps Wetland Delineation Manual.

Hydrology

Indicators of wetland hydrology will be noted and described in conjunction with the vegetation and soil assessments. Recording of the number of continuous days of inundation and/or saturation during the growing season may also be used to demonstrate wetland hydrology. The final standard of success at the end of the 7 year monitoring period will be the presence of indicators of wetland hydrology per the 1987 Corps Wetland Delineation Manual.

The semi-annual field evaluations and annual monitoring reports will be used to develop maintenance plans. Completed and planned maintenance will be noted in the annual monitoring reports. The final report will include a complete wetland delineation per the 1987 Corps Wetland Delineation Manual. BBCC is committed to the successful completion of this project. A successfully constructed wetland is not only a necessary component of this SEP, but will also be necessary to meet the requirements of the Surface Mining Control and Reclamation Act (SMCRA). Should the wetland restoration and forested buffer prove to be a failure, BBCC will commit further time and resources and cooperate with USEPA to complete a successful contingency plan.

Wooded Wetland Seed Mix						
Bob 1-6-07						
Enter the requested Acres: 18						
			PLS			
Botanical Name	Common Name		Ounces/Acre	Required Ounces	Lot Number	PLS factor
Permanent Grasses/Sedges:						
<i>Calamagrostis canadensis</i>	Bluejoint Grass		1.00	18.00		
<i>Carex crinita</i> †	Fringed Sedge		2.00	36.00		
<i>Carex lupulina</i> †	Common Hop Sedge		4.00	72.00		
<i>Carex lasiocarpa</i> †	Bottlebrush Sedge		1.50	27.00		
<i>Carex sparganoides</i> †	Narrow-leaved Cattail Sedge		2.00	36.00		
<i>Carex sparganoides v. cephaloides</i> †	Rough-Clustered Sedge		1.50	27.00		
<i>Carex lychnis</i> †	Common Cattail Sedge		2.00	36.00		
<i>Carex vulpinoidea</i>	Brown Fox Sedge		4.00	72.00		
<i>Elymus canadensis</i>	Canada Wild Rye		8.00	144.00		
<i>Elymus virginicus</i>	Virginia Wild Rye		12.00	216.00		
<i>Glyceria striata</i>	Fowl Manna Grass		2.00	36.00		
<i>Leersia oryzoides</i>	Rice Cut Grass		2.00	36.00		
<i>Scirpus atrovirens</i>	Green Bulrush		2.00	36.00		
<i>Spartina pectinata</i>	Prairie Cord Grass		1.00	18.00		
			Total	45.00		
Temporary Cover:						
<i>Avena sativa</i>	Common Oats		537.00	9,666.00		
<i>Lolium multiflorum</i>	Annual Rye		112.00	2,016.00		
			Total	649.00		
Forbs:						
<i>Ailms spp.</i>	Water Plantain (Various Mix)		3.00	54.00		
<i>Angelica atropurpurea</i> †	Great Angelica		1.00	18.00		
<i>Aster punctatus</i>	Bristly Aster		0.75	13.50		
<i>Aster umbellatus</i> †	Flat-Top Aster		0.25	4.50		
<i>Bidens cernua</i>	Nodding Bur Marigold		2.50	45.00		
<i>Compendia americana</i>	Tall Bell Flower		0.25	4.50		
<i>Cephalanthus occidentalis</i> †	Button Bush		0.50	9.00		
<i>Helianthus autumnalis</i>	Sneezeweed		2.00	36.00		
<i>Heracleum lanatum</i> †	Cow Parsnip		0.75	13.50		
<i>Hibiscus moscheutos</i> †	Swamp Rose Mallow		2.00	36.00		
<i>Lobelia siphilitica</i>	Great Blue Lobelia		1.50	27.00		
<i>Mimulus ringens</i>	Monkey Flower		1.25	22.50		
<i>Rudbeckia laciniata</i>	Cut-Leaf Coneflower		0.75	13.50		
<i>Verbena alternifolia</i>	Wingstem		2.00	36.00		
			Total	18.00		
Mix Statistics						
Native Component	PLS lbs/Acre	PLS Seeds/Acre	PLS Seeds/Sq. Ft.	% of Native Mix		
Forbs	1.13	2,048,191	47.02	51.47%		
Grasses	2.81	1,831,015	44.33	48.52%		
Total Natives	3.94	3,879,206	91.35	100%		
Cover	40.66	5,952,038	136.64			
Totals	44.60	8,931,244	227.99			
Volume Discounting is not valid if other discounting is already applied						
1-5 AC (699.00 per AC)	1/2 Acre	1/4 Acre				
\$12,582.00	\$402.00	\$230.00				
6-14 AC Discounted (6%)	15-20 Ac Discounting (15%)					
-11852.9	-10,694.70					
20-50 AC Discounting (20%)	50-100 AC Discounting (25%)					
-10,085.00	-9,438.50					
Suggested Substitutes:						
<i>Carex grayi, Carex muskingumensis, Carex tuckermanni, Clematis virginica, Elymus riparius, Napea dioica, Solidago rugosa, Silphium perfoliatum, Teucrium canadense, Clematis virginica, Agrimonia parviflora, Aster lateriflorus, Calla palustris (wet sites) Hypericum virginicum (rich soils), Ranunculus pensylvanicus, Solidago flexicaulis, Carex intumescens, Glyceria canadensis, Millium effusum, Panicum clandestinum, Carex retrosa, Linderia benzoin,</i>						

\$594 / ac
+ 6 / ac delivery
- 20 / ac cover

**BLACK BEAUTY COAL COMPANY
SUPPLEMENTAL ENVIRONMENTAL PROJECT**

ACTIVITY	FORESTED WETLAND		COST/ACRE COMMENTS
	UNITS	\$ RATE COST/ACRE	
Pre Design Survey & Data Download	hours	1 \$35.00	\$0.00 Already completed via Typical Cross Section in SMCRA permit
Prep & Submission of SMCRA Permit revision to change non prime cropland to forested wetland.	hours	0.2 \$55.00	\$0.00 Not required, current approved land use is Non prime Cropland
Engineering Design & Mapping	hours	2 \$85.00	\$0.00 Not needed
Pre Reclamation Survey & Stakeout (2 people)	hours	1 \$35.00	\$0.00 Not needed
Precision grading of shale w/ D10 Dozer (1.5' depth = 2420 cu yards/acre)	cu yards	2420 \$0.70	\$0.00 Rough Grading is sufficient for non prime cropland.
Survey of graded shale to monitor and verify required elevations	hours	0.2 \$35.00	\$0.00 Not Required
Soil Replacement (Part of normal reclamation cost)	hours	1 \$35.00	\$10,387.72 /' depth @ \$1.81/cubic yard
Soil surface survey and stakeout (2 people)	hours	1 \$35.00	\$0.00 Not Required
Precision grading of replaced soil w/ D7 Dozer (1' depth = 1613 cu yards/acre)	cu yards	1613 \$0.80	\$0.00 Not Required
Survey of graded soil to monitor and verify required elevations	hours	0.2 \$35.00	\$0.00 Experienced Operator can accomplish w/out survey assistance
Soil Testing, Fertilizer & Ag Lime applications (Part of normal reclamation costs)	hours	1 \$0.00	\$125.00 Average Cost; actual is based on soil test results
Tillage, Planting, harrowing, etc (Part of normal reclamation costs)	acres	1 \$80.00	\$99.00
Deep tillage to 24" to alleviate compaction from Precision grading	acres	1 \$12.00	\$0.00 Not required for non prime cropland, where less grading has occurred.
Discing to smooth soil surface after deep tillage	acres	1 \$12.00	\$0.00 Not required if Deep Tillage is not required
Herbaceous revegetation (includes difference in wet species seed vs. wheat seed)	acres	1 \$44.00	\$0.00 Wet species cost = \$80/acre, Wheat seed cost = \$16/acre
Mulching to promote seed germination and soil protection (includes 3 round bales/acre)	acres	1 \$210.00	\$0.00 Wheat crop would be drilled on non prime cropland.
Trae seedlings, pick up, cold storage, planting	acres	1 \$420.00	\$0.00 Crops would be planted on non prime cropland
Maintenance, herbicide treatment, fertilization for 7 year period	acres	1 \$345.00	\$0.00 Considered in net crop income calculation.
Monitoring & Reporting for 5 year period (8 hours/year)	hours	40 \$55.00	\$0.00 Only reporting required is yield results in bond release application.
Stem Count and Ground Cover Survey required for Forest Land use in SMCRA (0.5 hr/acre)	hours	0.5 \$55.00	\$0.00 Only reporting required is yield results in bond release application.
Annual loss of net crop income (\$50 per acre for 5 years)	hours	0.5 \$27.50	\$0.00 Income loss for 5 years is estimated; however, actual crop income loss is permanent.
TOTAL COST PER ACRE		\$6,832.90	
TOTAL COST FOR 36.3 ACRES		\$248,024.00	
Forested Buffer (5.5 ac @ \$3,486.50/acre)		\$19,230.00	
Conservation Easement Reduction in Land Value (41.8 ac @ \$600/acre)		\$25,080.00	
TOTAL ESTIMATED SEP COST		\$292,344.00	
NONPRIME CROPLAND		\$10,611.72	

NOTES:
All surveying completed on 90' X 50' grid or closer if needed.
Surveying, Engineering, Monitoring and Reporting costs are based on internal costs. External costs would be considerably higher.
Actual line item costs may vary (+ or -); however, final total cost will be within 50% of estimated total.

Deciduous Woodland Seed Mix

Bob 1/5/07

Enter the requested Acres: **5.5**

PLS

Botanical Name	Common Name	Ounces/Acre	Required Ounces	Lot Number	PLS Factor	Total Oz. used
Permanent Grasses						
<i>Bromus pubescens</i>	Woodland Brome	4.00	22.00			
<i>Carex spaganoides</i> var. <i>cephaloides</i> †	Rough Clustered Sedge	6.00	33.00			
<i>Diarrhena americana</i>	Beak Grass	0.50	2.75			
<i>Elymus villosus</i>	Silky Wild Rye	6.00	33.00			
<i>Elymus hystrix</i>	Bottlebrush Grass	16.00	88.00			
Totals		32.50	178.75			
Temporary Cover						
<i>Avena sativa</i>	Seed Oats	360.00	1,980.00			
<i>Lolium Multiflorum</i>	Annual Rye	120.00	660.00			
Totals		480.00	2,640.00			
Forbs						
<i>Actea pachypoda</i>	Dolls Eyes-dogbane	1.00	5.50			
<i>Anemone cylindrica</i>	Thimbleweed	1.00	5.50			
<i>Aquilegia canadensis</i>	Wild Columbine	1.25	6.88			
<i>Aster segitifolius</i>	Arrow-leaved Aster	2.50	13.75			
<i>Aureolaris flava</i>	Smooth False Foxglove	1.00	5.50			
<i>Campanula americana</i>	Tall Bellflower	2.00	11.00			
<i>Caulophyllum thalictroides</i>	Blue Cohosh	2.00	11.00			
<i>Osmorhiza claytonii</i> †	Hairy Sweet Cicely	4.00	22.00			
<i>Polygonatum carolinatum</i> †	Smooth Solomons Seal	2.00	11.00			
<i>Scrophularia marilandica</i>	Late Figwort	2.00	11.00			
<i>Smitacina racemosa</i> †	Feathery False Solomons Seal	1.75	9.63			
<i>Trillium grandiflorum</i>	Grand-Flowered Trillium	0.25	1.38			
Totals		20.75	114.13			

Mix Statistics

Native Component	PLS lbs./Acre	PLS pnds/Acre	PLS Sds/eq Ft.	% of Native Mix
Forbs	1.29	2,229,515	51.18	90.00%
Grasses	2.03	245,412	5.63	10.00%
Total Natives	3.32	2,474,927	56.81	100.00%
Cover	30.00	4,627,560	106.23	
Totals	30.00	4,627,560	163.04	

Volume discounting is not valid if other discounting has been applied

1-5 Acres (\$1065 per acre)	1/2 Acre	1/4 Acre
\$5,857.50	\$532.50	\$266.25
6-14 AC Discounting (5%)	15-20 AC Discounting (15%)	
\$5,564.63	\$4,978.88	
21-50 AC Discounting (20%)	51-100 AC Discounting (25%)	
\$4,686.00	\$4,393.13	

\$1,011.75/ac + \$16/ac delivery

Suggested Substitutes

Allium triccum, Cryptotaenia canadensis, Eupatorium purpureascens, Eupatorium rugosum, Geranium maculatum, Hydrophyllum virginicum, Osmorhiza claytonii, Podophyllum peltatum, Sanguina canadensis, Sanicula gregorii, Solidago caesia, Stylophorum diphyllum, Thalictrum dioicum, Desmodium glutinosum, Aster shortii, Penstemon calycosus, Taenidia interrima, Carex sprengei, Carex swanii,

VEGETATIVE SPECIES AND PLANTING PLAN

Forested Buffer Area Seeding & Planting Stock

Scientific Name	Common Name	Approx. Seeding or Planting Rate	Method of Application
<i>Lolium multiflorum</i>	Annual Rye	40 lb/ac	Drilled or Broadcast
<i>Triticum aestivum</i>	Wheat	40 lb/ac	Drilled or Broadcast
<i>Avena sativa</i>	Oats	40 lb/ac	Drilled or Broadcast
<i>Liriodendron tulipifera</i>	Yellow Poplar	600 seedlings/ac	Mechanical or Hand
<i>Diospyros virginiana</i>	Persimmon	600 seedlings/ac	Mechanical or Hand
<i>Quercus</i> spp.	Red Oak species	600 seedlings/ac	Mechanical or Hand
<i>Quercus</i> spp.	White Oak species	600 seedlings/ac	Mechanical or Hand
<i>Carya</i> spp.	Hickory	600 seedlings/ac	Mechanical or Hand
<i>Juglans nigra</i>	Black Walnut	600 seedlings/ac	Mechanical or Hand

Note:

1. Planting mix for herbaceous species will consist of a mixture of a minimum of 4 perennial and 1 annual species to assure diversity
2. Woody plantings will consist of a minimum of 5 species with no single tree species comprising more than 25% of the total planting.
3. Spacing of woody plantings will be ~8' X 9'.
4. See the JF New Deciduous Woodland Seed Mix for perennial herbaceous species to be used.

Wetland Seeding & Planting Stock

Scientific Name	Common Name	Approx. Seeding or Planting Rate	Method of Application
<i>Lolium multiflorum</i>	Annual Rye	40 lb/ac	Drilled or Broadcast
<i>Triticum aestivum</i>	Wheat	40 lb/ac	Drilled or Broadcast
<i>Avena sativa</i>	Oats	40 lb/ac	Drilled or Broadcast
<i>Quercus lyrata</i>	Overcup Oak	600 seedlings/ac	Mechanical or Hand
<i>Quercus bicolor</i>	Swamp White Oak	600 seedlings/ac	Mechanical or Hand
<i>Quercus macrocarpa</i>	Bur Oak	600 seedlings/ac	Mechanical or Hand
<i>Quercus palustris</i>	Pin Oak	600 seedlings/ac	Mechanical or Hand
<i>Quercus michauxii</i>	Swamp Chestnut Oak	600 seedlings/ac	Mechanical or Hand
<i>Taxodium distichum</i>	Bald Cypress	600 seedlings/ac	Mechanical or Hand
<i>Platanus occidentalis</i>	Sycamore	600 seedlings/ac	Mechanical or Hand
<i>Carya laciniosa</i>	Shellbark Hickory	600 seedlings/ac	Mechanical or Hand
<i>Carya illinoensis</i>	Pecan[FacW]	600 seedlings/ac	Mechanical or Hand

Note:

1. Planting mix for herbaceous species will consist of a mixture of a minimum of 4 perennial and 1 annual species to assure diversity
2. Woody plantings will consist of a minimum of 5 species with no single tree species comprising more than 25% of the total planting.
3. Spacing of woody plantings will be ~8' X 9'.
4. Undesirable invasive species will be treated and controlled with appropriate herbicides according to manufacturer's recommendations. Desirable volunteer species will be encouraged.
5. See the JF New Wooded Wetland Seed Mix for herbaceous species to be used.

Design Summary

Flooding Frequency and Magnitude:

Flooding frequency and magnitude for the undisturbed East Branch of Turman Creek adjacent to the proposed SEP mitigation site was considered in design of the constructed wetland. Current plans are to mine through the east branch; however, stream dimensions will be restored to the approximate pre-mining conditions. Enhancements to the stream channel will be made per the applicable Section 404 authorization. The SEP flooding frequency and magnitude design study is based on current channel dimensions and the restored channel will reflect the same approximate dimensions. Similar to premining conditions, reconstruction will not allow over bank flooding along the west bank of the east branch of Turman Creek. TR-20 Hydrographs were developed to predict watershed runoff for the one year (1 yr/24 hr) and two year (2 yr/24 hr) twenty four hour storm events. The rainfall events are 2.71 inches (1 yr/24 hr) and 3.11 inches (2 yr/24 hr). The watershed area upstream of the project area totaled 539.9 acres. An average runoff curve of 70 was applied with a time of concentration of 1.5 hours. The hydrograph model calculated peak discharge of 97.5 cfs and 145.5 cfs (see TR-20 Hydrograph Model Reports pages 1 and 2). Channel conveyance of the hydrograph modeled discharge was calculated using Mannings equation to determine the channel depth at design flow. Existing channel cross-sections were surveyed at three locations immediately adjacent to the proposed mitigation site (Section 5, 8, and 11). The predicted flow elevation (flood magnitude) for each cross-section was determined using Mannings equation. Input parameters of wetted perimeter and wetted cross-sectional area, channel slope, Mannings coefficient, and flow depth were used in the calculation to obtain a conveyance discharge capacity approximating the design runoff events. The predicted water surface elevation at this conveyance capacity was then used to interpolate the elevation at which overbank flooding could be predicted for the given recurrence interval of 1.8 years. The 1.8 year recurrence interval was derived from the USGS Scientific Investigations Report 2005-5153 – Bankfull Characteristics of Ohio Streams and Their Relation to Peak Streamflows.

SEP Mitigation Site:

The calculated bankfull discharge was utilized to determine the elevation of the incipient point of flooding that would occur along the mitigated Turman Creek tributary for the proposed SEP mitigation site. The mitigation site will be constructed at the same elevation or below to ensure that inundation or saturation will occur to create adequate hydrology for the creation of hydric soils and success of hydrophytic

vegetation. A near flat topography will be constructed for the wetland. Criteria for wetland determination as found in the 1987 Corps of Engineers Wetland Delineation Manual will be used to validate the presence of hydrophytic vegetation and hydric soils. The site will be ultimately self-sustaining after the establishment of the permanent vegetation.

Proposed Direct Watershed Runoff:

In addition to the contribution of upstream overbank flooding from Turman Creek and its' tributaries an additional 240 acres of direct watershed will flow through the proposed SEP mitigation site. Hydrograph runoff models for the direct watershed were also developed for the (1 yr/24 hr) and (2 yr/24 hr) events. The TR-20 hydrographs predict a runoff volume for the direct watershed of 11.2 and 15.5 acre-feet, respectively. The direct watershed can be predicted to result in a contribution 0.3-0.4 feet of runoff depth across the entire 36 acre SEP mitigation site.



Bird Beauty Coal Company
 Evansville, Indiana

PROJECT NAME: FARMERSBURG MINE SEP WETLAND
 DRAWN BY: J. L. [unclear]
 DATE: 11/20/97
 SCALE: AS SHOWN
 SHEET NO.: 13 OF 15

**FARMERSBURG MINE SEP WETLAND
 PLAN VIEW**

- SEP WETLAND BOUNDARY
- INTERMITTENT STREAMS
- EPHEMERAL STREAMS
- TERRACE
- ROADS

SEP MAP

CERTIFICATION OF PLAN


I, Ann M. Nelson, P.E., certify ⁽²⁾ the plan entitled "Farmersburg Mine - SEP Wetland" was developed in accordance with prudent engineering principles and practices, and applicable design criteria.



SIGNED: Ann M. Nelson
Ann M. Nelson, P.E.

DATE: 12-3-07
Peabody Energy

⁽²⁾ The term "certify," as used herein, is defined as follows: "An Engineer's certification of conditions is a declaration of professional judgment. It does not constitute a warranty or guarantee, either expressed or implied, nor does it relieve any other party of their responsibility to abide by contract documents, applicable codes, standards, regulations, and ordinances."

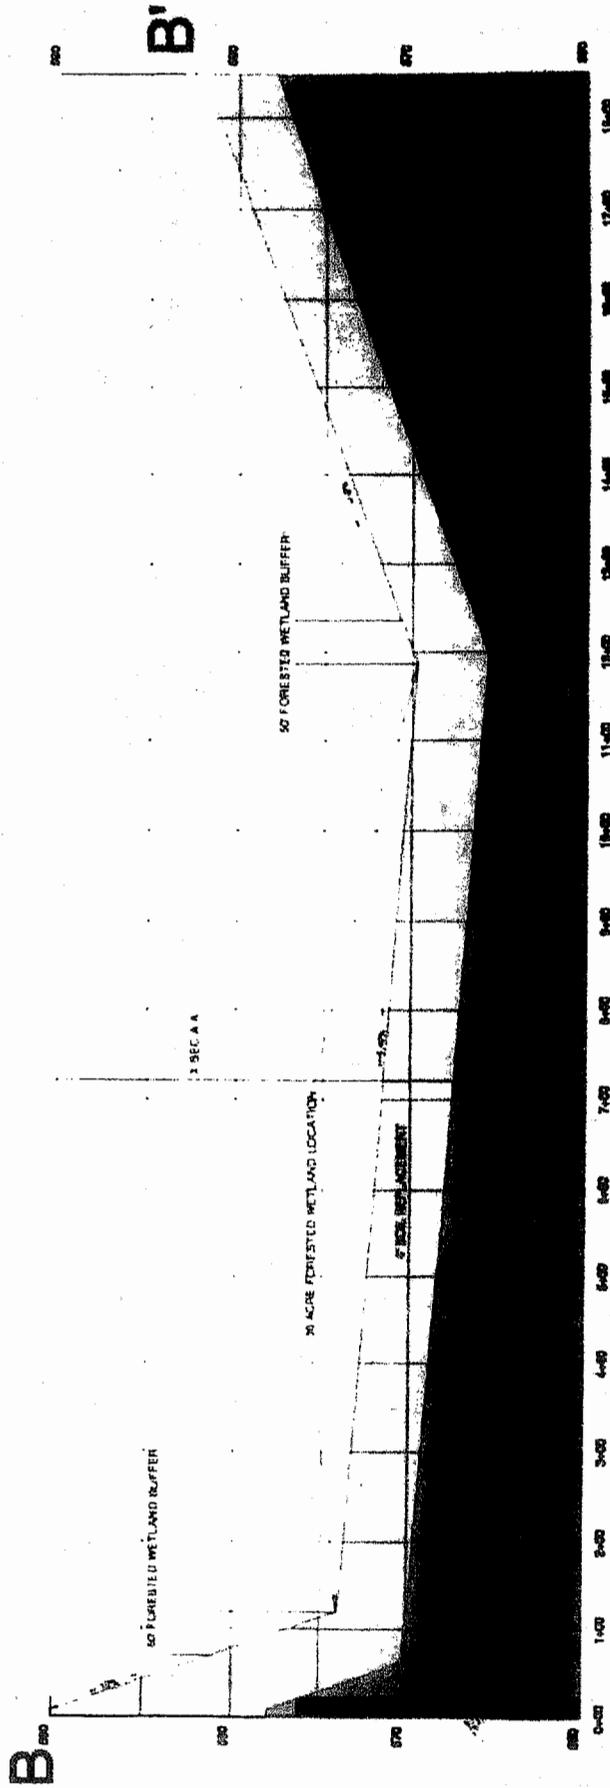

Black Beauty Coal Company


DATE: 11/15/00
 DRAWN BY: J. J. BROWN
 CHECKED BY: J. J. BROWN
 SCALE: AS SHOWN

**FARMERSBURG MINE-SEP WETLAND
 CROSS SECTION B-B' DOWN VALLEY**

GENERAL INFORMATION

- WETLAND SOIL PLACEMENT
- WETLAND OVERLAP/REPLACEMENT
- CROSS SECTION

Turman Creek Section 8 1.8yr/2hr Event Conveyance Section-Pre-Mining

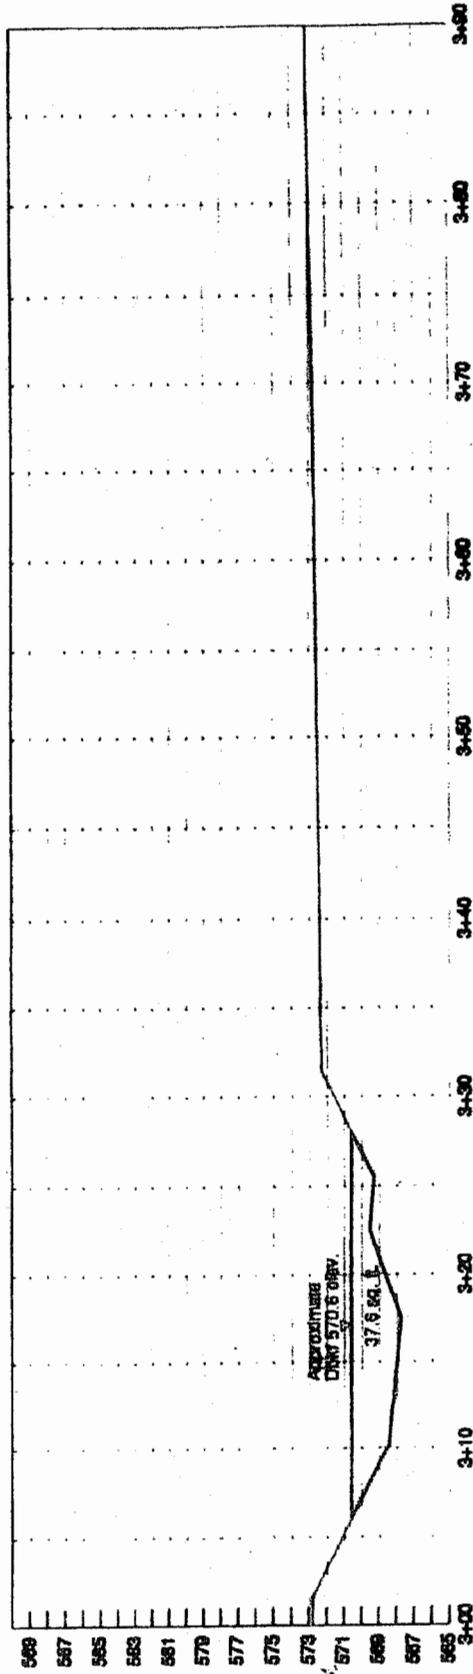


*Depth of Bankfull (DBF) determined by utilizing the 1 and 2 year flood frequency models to calculate the related streamflow elevations. These elevations were used to extrapolate the elevation of a 1.8 year flood frequency event. The approximate 1.8 year interval was derived from the USGS Scientific Investigations report 2005-6153-Bankfull Characteristics of Ohio Streams and Their Relation to Peak Streamflows. The mean DBF was estimated to be at an approximate 1.8 year interval.

Black Beauty Coal Company

**FARMETSBERG MINE-SEP WETLAND
 ASSESSED STREAM CROSS SECTION**

GENERAL INFORMATION
 ——— DEPTH AT BANK FULL (DBF)
 ——— GROUND LINE

**APPROXIMATE LOCATION OF
SEP WETLAND
TURMAN CREEK WATERSHED
36 ACRES IN SIZE W/50' FORESTED BUFFER**

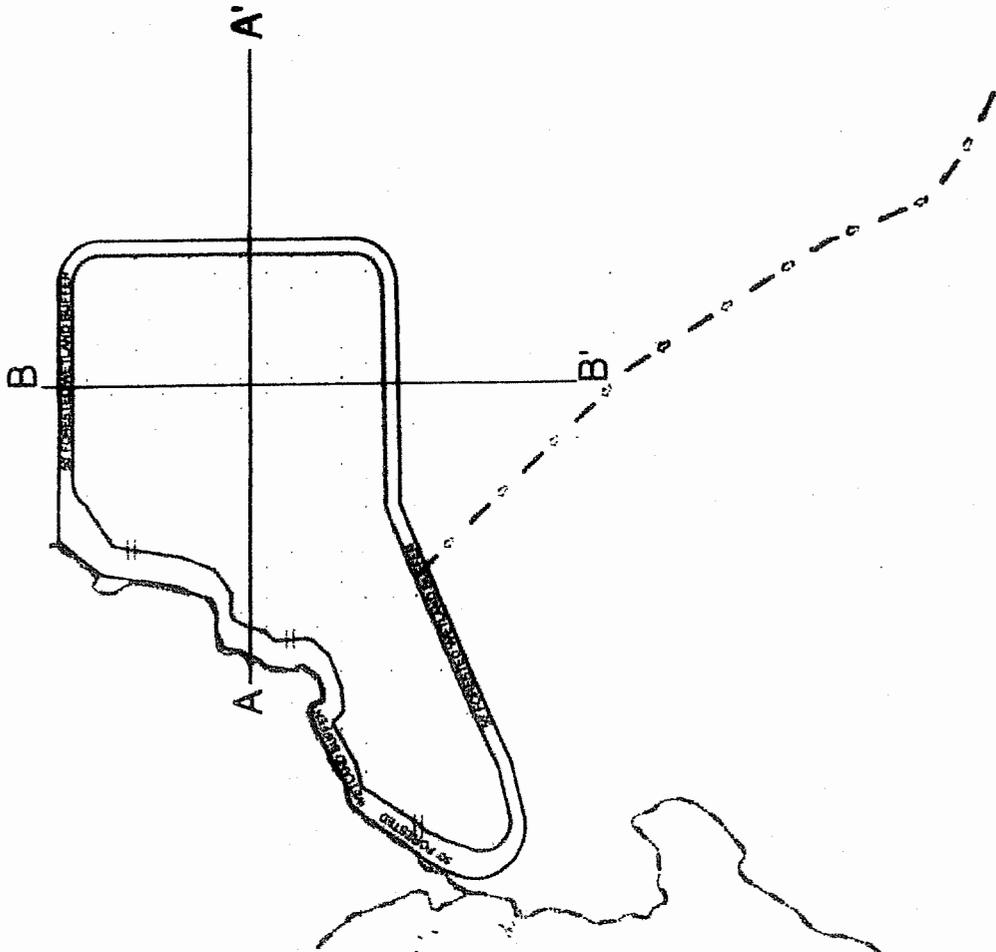

BRIGGS ST.

Black Beauty Coal Company

**FARMERSBURG MINE-SEP WETLAND
PLAN VIEW**

GENERAL INFORMATION

- SEP WETLAND BOUNDARY
- FORESTED WETLAND BUFFER OUTER EDGE
- INTERMITTENT STREAMS
- EPHEMERAL STREAMS
- TERMINAL SURFACE
- WETLAND
- APPROXIMATE LOCATION OF WETLAND OPENINGS TO STREAM

SEP MAP

TR20 SCS - VERSION 2.04 Hydrograph Model
 Turman Creek East Branch Watershed
 Runoff Storm Event 1yr / 24hr, 2.71 inches

EXECUTIVE CONTROL INCREM MAIN TIME INCREMENT = .100 HOURS
 EXECUTIVE CONTROL COMPUT FROM XSECTION 1 TO XSECTION 1
 STARTING TIME = .00 RAIN DEPTH = 2.71 RAIN DURATION = 1.00
 ANT. RUNOFF COND. = 2 MAIN TIME INCREMENT = .100 HOURS
 ALTERNATE NO. = 1 STORM NO. = 1 RAIN TABLE NO. = 2

OPERATION RUNOFF XSECTION 1
 OUTPUT HYDROGRAPH = 6 RUNOFF AREA = 539.9 acres, .84 SQ MI
 INPUT RUNOFF CURVE = 70. TIME OF CONCENTRATION = 1.50 HOURS
 COMPUTED INTERNAL TIME INCREMENT = .0947 HOURS

PEAK TIME(HRS) 12.95 PEAK DISCHARGE(CFS) 97.5 PEAK ELEVATION(FEET) (RUNOFF)

HYDROGRAPH POINTS FOR ALTERNATE = 1, STORM = 1
 MAIN TIME INCREMENT = .100 hr, DRAINAGE AREA = .84 SQ.MI.

HRS	MAIN TIME INCREMENT	2.32	6.63	13.61	23.44	36.38	51.47	66.33
11.80 CFS	.47							
12.60 CFS	78.86	88.17	94.25	97.22	97.28	95.14	91.03	84.99
13.40 CFS	78.07	71.81	66.42	61.62	57.37	53.56	50.03	46.81
14.20 CFS	43.93	41.32	38.95	36.79	34.84	33.07	31.49	30.09
15.00 CFS	28.83	27.71	26.70	25.78	24.95	24.20	23.50	22.85
15.80 CFS	22.25	21.69	21.14	20.61	20.09	19.57	19.06	18.57
16.60 CFS	18.11	17.71	17.34	17.00	16.68	16.40	16.13	15.88
17.40 CFS	15.66	15.44	15.24	15.05	14.87	14.69	14.52	14.35
18.20 CFS	14.19	14.02	13.86	13.71	13.55	13.39	13.24	13.08
19.00 CFS	12.93	12.77	12.62	12.46	12.30	12.15	11.99	11.83
19.80 CFS	11.67	11.51	11.35	11.19	11.03	10.87	10.71	10.56
20.60 CFS	10.41	10.27	10.14	10.03	9.92	9.82	9.74	9.66
21.40 CFS	9.59	9.53	9.47	9.42	9.37	9.33	9.29	9.25
22.20 CFS	9.21	9.18	9.14	9.11	9.08	9.04	9.01	8.98
23.00 CFS	8.95	8.92	8.89	8.87	8.84	8.81	8.78	8.75
23.80 CFS	8.72	8.69	8.66	8.61	8.51	8.34	8.09	7.72
24.60 CFS	7.23	6.64	5.99	5.31	4.64	4.00	3.41	2.87
25.40 CFS	2.40	2.00	1.68	1.41	1.19	1.00	.84	.71
26.20 CFS	.59	.50						

RUNOFF ABOVE BASEFLOW (BASEFLOW = .00 CFS)
 .56 WATERSHED INCHES) 304 CFS-HRS) 25.2 ACRE-FEET.
 DURATION(HRS) 2 4 6 8 10 12 14 14
 FLOW(CFS) 39 20 14 11 9 9 1 0

TR20 ----- SCS -
 11/28/00** VERSION
 105125 SUMMARY, JOB NO. 1 2.04TEST
 SUMMARY TABLE 1 PAGE 2

SELECTED RESULTS OF STANDARD AND EXECUTIVE CONTROL IN ORDER PERFORMED.
 A CHARACTER FOLLOWING THE PEAK DISCHARGE TIME AND RATE (CFS) INDICATES:
 F-FLAT TOP HYDROGRAPH T-TRUNCATED HYDROGRAPH R-RISING TRUNCATED HYDROGRAPH
 XSECTION/ STANDARD PEAK DISCHARGE
 STRUCTURE CONTROL

ID	OPERATION	DRAINAGE AREA (SQ MI)	RUNOFF AMOUNT (IN)	ELEVATION (FT)	TIME (HR)	RATE (CFS)	RATE (CSM)
RAINFALL OF	2.71 inches	AND	24.00 hr	DURATION,	BEGINS AT	.0 hrs.	
RAINTABLE NUMBER	2,	ARC	2				
MAIN TIME INCREMENT	.100 HOURS						
ALTERNATE	1	STORM	1				

XSECTION 1 RUNOFF .84 .56 --- 12.95 98 116.7

Black Beauty Coal Company
 EVANSVILLE, INDIANA
 TR-20 Hydrograph Model Report
 Turman Creek East Branch
 Farmersburg Mine, IDNR #S-287

DATE: 11/30/2007	REVISION NO.:	DATE:
ENGINEER: TSCB: ABN		
	NOTES:	
SHEET 1 OF 4		

TR20 SCS - VERSION 2.04 Hydrograph Model
 Turman Creek East Branch Watershed
 Runoff Storm Event 2yr/24hr, 3.11 Inches

EXECUTIVE CONTROL INCREM MAIN TIME INCREMENT = .100 HOURS
 EXECUTIVE CONTROL COMPUT FROM XSECTION 1 TO XSECTION 1
 STARTING TIME = .00 RAIN DEPTH = 3.11 RAIN DURATION = 1.00
 ANT. RUNOFF COND. = 2 MAIN TIME INCREMENT = .100 HOURS
 ALTERNATE NO. = 1 STORM NO. = 1 RAIN TABLE NO. = 2

OPERATION RUNOFF XSECTION 1
 OUTPUT HYDROGRAPH = 6 Runoff AREA = 539.9 acres, .84 SQ MI
 INPUT RUNOFF CURVE = 70. TIME OF CONCENTRATION = 1.50 HOURS
 COMPUTED INTERNAL TIME INCREMENT = .0947 HOURS
 PEAK TIME(HRS) 12.92 PEAK DISCHARGE(CFS) 145.4 PEAK ELEVATION(FEET) (RUNOFF)

HRS	HYDROGRAPH POINTS FOR ALTERNATE = 1, STORM = 1							
	MAIN TIME INCREMENT = .100 hr,				DRAINAGE AREA = .84 SQ.MI.			
11.70 CFS	.34	1.52	5.08	12.39	23.83	39.55	59.56	82.12
12.50 CFS	104	122	134	142	145	144	140	132
13.30 CFS	123	112	102	94	87	80	75	69
14.10 CFS	64.51	60.27	56.46	53.01	49.89	47.08	44.54	42.29
14.90 CFS	40.29	38.51	36.93	35.51	34.22	33.05	31.99	31.02
15.70 CFS	30.12	29.28	28.51	27.75	27.02	26.30	25.59	24.90
16.50 CFS	24.23	23.62	23.07	22.58	22.13	21.71	21.32	20.97
17.30 CFS	20.64	20.34	20.05	19.78	19.53	19.28	19.04	18.81
18.10 CFS	18.59	18.37	18.15	17.94	17.73	17.52	17.32	17.11
18.90 CFS	16.91	16.70	16.49	16.29	16.08	15.87	15.67	15.46
19.70 CFS	15.25	15.04	14.83	14.62	14.41	14.20	13.99	13.79
20.50 CFS	13.59	13.40	13.22	13.05	12.89	12.75	12.63	12.51
21.30 CFS	12.41	12.32	12.24	12.16	12.10	12.03	11.97	11.92
22.10 CFS	11.87	11.82	11.77	11.72	11.68	11.64	11.59	11.55
22.90 CFS	11.51	11.47	11.43	11.39	11.35	11.31	11.27	11.24
23.70 CFS	11.20	11.16	11.12	11.08	11.01	10.88	10.67	10.34
24.50 CFS	9.87	9.24	8.48	7.65	6.79	5.93	5.11	4.35
25.30 CFS	3.66	3.05	2.55	2.14	1.80	1.52	1.28	1.08
26.10 CFS	.90	.76	.64	.53	.45			

RUNOFF ABOVE BASEFLOW (BASEFLOW = .00 CFS)
 .78 WATERSHED INCHES, 423 CFS-HRS, 34.9 ACRE-FEET.

DURATION(HRS)	2	4	6	8	10	12	14	15
FLOW(CFS)	56	26	19	14	12	11	2	0

TR20 ----- SCS -
 11/28/00 VERSION
 10145144 SUMMARY, JOB NO. 1 2.04TEST
 SUMMARY TABLE 1 PAGE 2

SELECTED RESULTS OF STANDARD AND EXECUTIVE CONTROL IN ORDER PERFORMED.
 A CHARACTER FOLLOWING THE PEAK DISCHARGE TIME AND RATE (CFS) INDICATES:
 F-FLAT TOP HYDROGRAPH T-TRUNCATED HYDROGRAPH R-RISING TRUNCATED HYDROGRAPH
 XSECTION/ STANDARD T-TRUNCATED HYDROGRAPH R-RISING TRUNCATED HYDROGRAPH
 STRUCTURE CONTROL DRAINAGE RUNOFF PEAK DISCHARGE
 ID OPERATION AREA AMOUNT ELEVATION TIME RATE RATE
 (SQ MI) (IN) (FT) (HR) (CFS) (CSM)

RAINFALL OF 3.11 Inches AND 24.00 hr DURATION, BEGINS AT .0 hrs.
 RAINABLE NUMBER 2, ARC 2
 MAIN TIME INCREMENT .100 HOURS
 ALTERNATE 1 STORM 1

XSECTION	1	RUNOFF	.84	.78	---	12.92	145	172.6
----------	---	--------	-----	-----	-----	-------	-----	-------



Black Beauty Coal Company
 EVANSVILLE, INDIANA
 TR-20 Hydrograph Model Report
 Turman Creek East Branch
 Farmersburg Mine, IDNR #S-287

DATE: 11/30/2007	REVISION NO.:	DATE:
ENGINEER:	TECH: ABN	
SHEET 2 OF 4		NOTE:

TR20 SCS - Version 2.04 Hydrograph Model
 SEP Mitigation Wetland Direct Post-Mine Reclaimed Watershed
 Runoff Storm Event 1yr/24hr, 2.71 Inches

EXECUTIVE CONTROL INCREM MAIN TIME INCREMENT = .100 HOURS
 EXECUTIVE CONTROL COMPUT FROM XSECTION 1 TO XSECTION 1
 STARTING TIME = .00 RAIN DEPTH = 2.71 RAIN DURATION = 1.00
 ANT. RUNOFF COND. = 2 MAIN TIME INCREMENT = .100 HOURS
 ALTERNATE NO. = 1 STORM NO. = 1 RAIN TABLE NO. = 2

OPERATION RUNOFF XSECTION 1
 OUTPUT HYDROGRAPH = 6 Runoff AREA = ~240 acres, .38 SQ MI
 INPUT RUNOFF CURVE = 70. TIME OF CONCENTRATION = 100 HOURS
 COMPUTED INTERNAL TIME INCREMENT = .0923 HOURS

PEAK TIME(HRS) 12.60 PEAK DISCHARGE(CFS) 57.0 PEAK ELEVATION(Feet) (RUNOFF)

HRS	HYDROGRAPH POINTS FOR MAIN TIME INCREMENT = .100 hr,				ALTERNATE = 1, STORM = 1			
	DRAINAGE AREA = .38 SQ.MI.							
11.70 CFS	.07	.65	3.01	8.39	17.26	28.93	40.86	50.12
12.50 CFS	55.45	56.98	55.34	51.18	45.57	40.25	35.83	32.15
13.30 CFS	28.98	26.24	23.93	21.96	20.26	18.79	17.52	16.42
14.10 CFS	15.46	14.59	13.82	13.14	12.54	12.01	11.56	11.15
14.90 CFS	10.77	10.44	10.15	9.90	9.68	9.47	9.27	9.08
15.70 CFS	8.89	8.71	8.52	8.34	8.15	7.97	7.80	7.63
16.50 CFS	7.47	7.32	7.19	7.08	6.97	6.88	6.79	6.71
17.30 CFS	6.63	6.56	6.49	6.42	6.35	6.28	6.21	6.15
18.10 CFS	6.08	6.01	5.95	5.88	5.81	5.75	5.68	5.61
18.90 CFS	5.54	5.48	5.41	5.34	5.27	5.20	5.13	5.05
19.70 CFS	4.98	4.91	4.84	4.77	4.69	4.62	4.55	4.49
20.50 CFS	4.43	4.37	4.32	4.28	4.25	4.22	4.20	4.17
21.30 CFS	4.16	4.14	4.12	4.11	4.09	4.08	4.06	4.05
22.10 CFS	4.04	4.02	4.01	4.00	3.99	3.98	3.96	3.95
22.90 CFS	3.94	3.93	3.91	3.90	3.89	3.88	3.86	3.85
23.70 CFS	3.84	3.82	3.81	3.79	3.75	3.64	3.45	3.15
24.50 CFS	2.77	2.34	1.92	1.52	1.18	.91	.71	.55
25.30 CFS	.43							

RUNOFF ABOVE BASEFLOW (BASEFLOW = .00 CFS)
 .56 WATERSHED INCHES; 135 CFS-HRS; Runoff Volume = 11.2 ACRE-Feet.
 DURATION(HRS) 2 4 6 8 10 12 14
 FLOW(CFS) 15 8 6 5 4 4 0

TR20

SCS -

11/30/MM
 10:36:35

VERSION

2.04TEST

PAGE 2

SUMMARY, JOB NO. 1
 SUMMARY TABLE 1

SELECTED RESULTS OF STANDARD AND EXECUTIVE CONTROL IN ORDER PERFORMED.
 A CHARACTER FOLLOWING THE PEAK DISCHARGE TIME AND RATE (CFS) INDICATES:
 F-FLAT TOP HYDROGRAPH T-TRUNCATED HYDROGRAPH R-RISING TRUNCATED HYDROGRAPH
 XSECTION/ STANDARD PEAK DISCHARGE

STRUCTURE ID	CONTROL OPERATION	DRAINAGE AREA (SQ MI)	RUNOFF AMOUNT (IN)	ELEVATION (FT)	TIME (HR)	RATE (CFS)	RATE (CSM)
RAINFALL OF 2.71 Inches AND 24.00 hr DURATION, BEGINS AT .0 hrs.							
RAINTABLE NUMBER 2, ARC 2							
MAIN TIME INCREMENT .100 HOURS							
ALTERNATE 1 STORM 1							

XSECTION 1 RUNOFF .38 .56 --- 12.60 57 150.0



Black Beauty Coal Company
 EVANSVILLE, INDIANA
 TR-20 Hydrograph Model Report
 SEP Mitigation Area Watershed
 Farmersburg Mine, IDNR #S-287

DATE: 11/30/2007

REVISION NO.:

DATE:

ENGINEER: TSCS: ABN

NOTES:

SHEET 3 OF 4

TR20 SCS - Version 2.04 Hydrograph Model
 SEP Mitigation Wetland Direct Post-Mine Reclaimed Watershed
 Runoff Storm Event 2yr/24hr; 3.111 Inches

EXECUTIVE CONTROL INCREM MAIN TIME INCREMENT = .100 HOURS
 EXECUTIVE CONTROL COMPUT FROM XSECTION 1 TO XSECTION 1
 STARTING TIME = .00 RAIN DEPTH = 3.11 RAIN DURATION = 1.00
 ANT. RUNOFF COND. = 2 MAIN TIME INCREMENT = .100 HOURS
 ALTERNATE NO. = 1 STORM NO. = 1 RAIN TABLE NO. = 2

OPERATION RUNOFF XSECTION 1
 OUTPUT HYDROGRAPH = 6 Runoff AREA = .240 acres, .38 SQ MI
 INPUT RUNOFF CURVE = 70. TIME OF CONCENTRATION = 1.00 HOURS
 COMPUTED INTERNAL TIME INCREMENT = .0923 HOURS
 PEAK TIME(HRS) 12.57 PEAK DISCHARGE(CFS) 85.5 PEAK ELEVATION(FEET) (RUNOFF)

HYDROGRAPH POINTS FOR ALTERNATE = 1, STORM = 1
 DRAINAGE AREA = .38 SQ.MI.
 MAIN TIME INCREMENT = .100 hr.

HRS	11.70 CFS	12.50 CFS	13.30 CFS	14.10 CFS	14.90 CFS	15.70 CFS	16.50 CFS	17.30 CFS	18.10 CFS	18.90 CFS	19.70 CFS	20.50 CFS	21.30 CFS	22.10 CFS	22.90 CFS	23.70 CFS	24.50 CFS	25.30 CFS
MAIN TIME INCREMENT = .100 hr.	.46	2.02	6.53	15.61	29.66	47.24	64.54	77.43	84.21	85.25	81.39	74.26	65.61	57.45	50.71	45.12	40.37	36.32
20.71	19.49	18.41	17.45	16.62	15.89	15.26	14.69	14.17	13.71	13.31	12.98	12.68	12.40	12.13	11.87	11.62	11.37	11.12
10.87	10.63	10.39	10.15	9.93	9.72	9.53	9.35	9.20	9.05	8.93	8.81	8.70	8.60	8.50	8.41	8.31	8.22	8.13
8.04	7.95	7.87	7.78	7.69	7.60	7.51	7.42	7.33	7.24	7.15	7.06	6.97	6.88	6.79	6.70	6.60	6.51	6.42
6.32	6.23	6.14	6.04	5.95	5.86	5.77	5.69	5.62	5.56	5.51	5.46	5.42	5.39	5.36	5.34	5.31	5.29	5.27
5.25	5.23	5.21	5.19	5.18	5.16	5.14	5.13	5.11	5.09	5.08	5.06	5.04	5.03	5.01	4.99	4.98	4.96	4.94

RUNOFF ABOVE BASEFLOW (BASEFLOW = .00 CFS)
 .78 WATERSHED INCHES; 188 CFS-HRS; Runoff Volume = 15.5 ACRE-FEET
 DURATION(HRS) 2 4 6 8 10 12 14
 FLOW(CFS) 21 11 8 6 5 5 0

TR20 ----- SCS -
 11/30/2007 VERSION
 10:37:49 SUMMARY, JOB NO. 1 2.04TEST
 SUMMARY TABLE 1 PAGE 2

SELECTED RESULTS OF STANDARD AND EXECUTIVE CONTROL IN ORDER PERFORMED.
 A CHARACTER FOLLOWING THE PEAK DISCHARGE TIME AND RATE (CFS) INDICATES:
 F-FLAT TOP HYDROGRAPH T-TRUNCATED HYDROGRAPH R-RISING TRUNCATED HYDROGRAPH
 XSECTION/ STANDARD PEAK DISCHARGE
 STRUCTURE CONTROL DRAINAGE RUNOFF ELEVATION TIME RATE RATE
 ID OPERATION AREA AMOUNT (FT) (HR) (CFS) (CSM)


RAINFALL OF 3.11 inches AND 24.00 hr DURATION, BEGINS AT .0 hrs.
 RAINFALL NUMBER 2, ARC 2
 MAIN TIME INCREMENT .100 HOURS
 ALTERNATE 1 STORM 1

XSECTION	1	RUNOFF	.38	.78	---	12.57	85	223.7
----------	---	--------	-----	-----	-----	-------	----	-------

Black Beauty Coal Company
 EVANSVILLE, INDIANA
 TR-20 Hydrograph Model Report
 SEP Mitigation Area Watershed
 Farmersburg Mine, IDNR #S-287

DATE: 11/30/2007	REVISION NO.:	DATE:
ENGINEER: TRCH: ABN	NOTES:	
SHEET 4 OF 4		


RAINFALL - 2 YEAR FREQUENCY - 24 HOUR DURATION

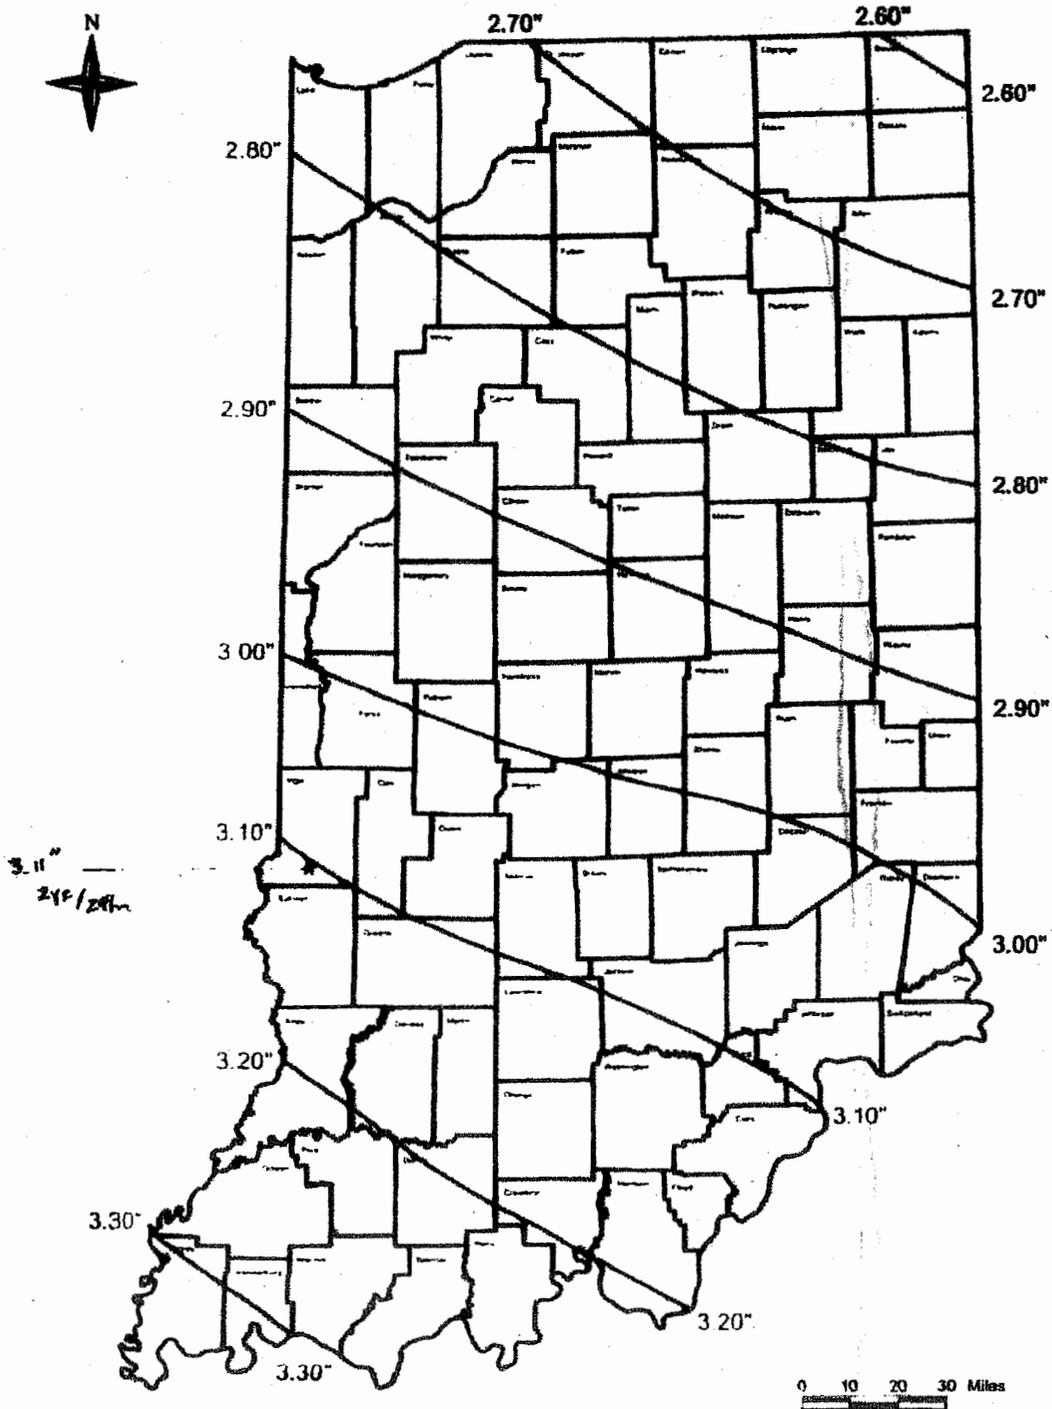


REFERENCE
TECHNICAL PAPER NO. 40
NATIONAL WEATHER SERVICE



STATE OF INDIANA
DEPARTMENT OF NATURAL RESOURCES
DIVISION OF WATER

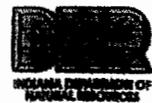


RAINFALL - 1 YEAR FREQUENCY - 24 HOUR DURATION

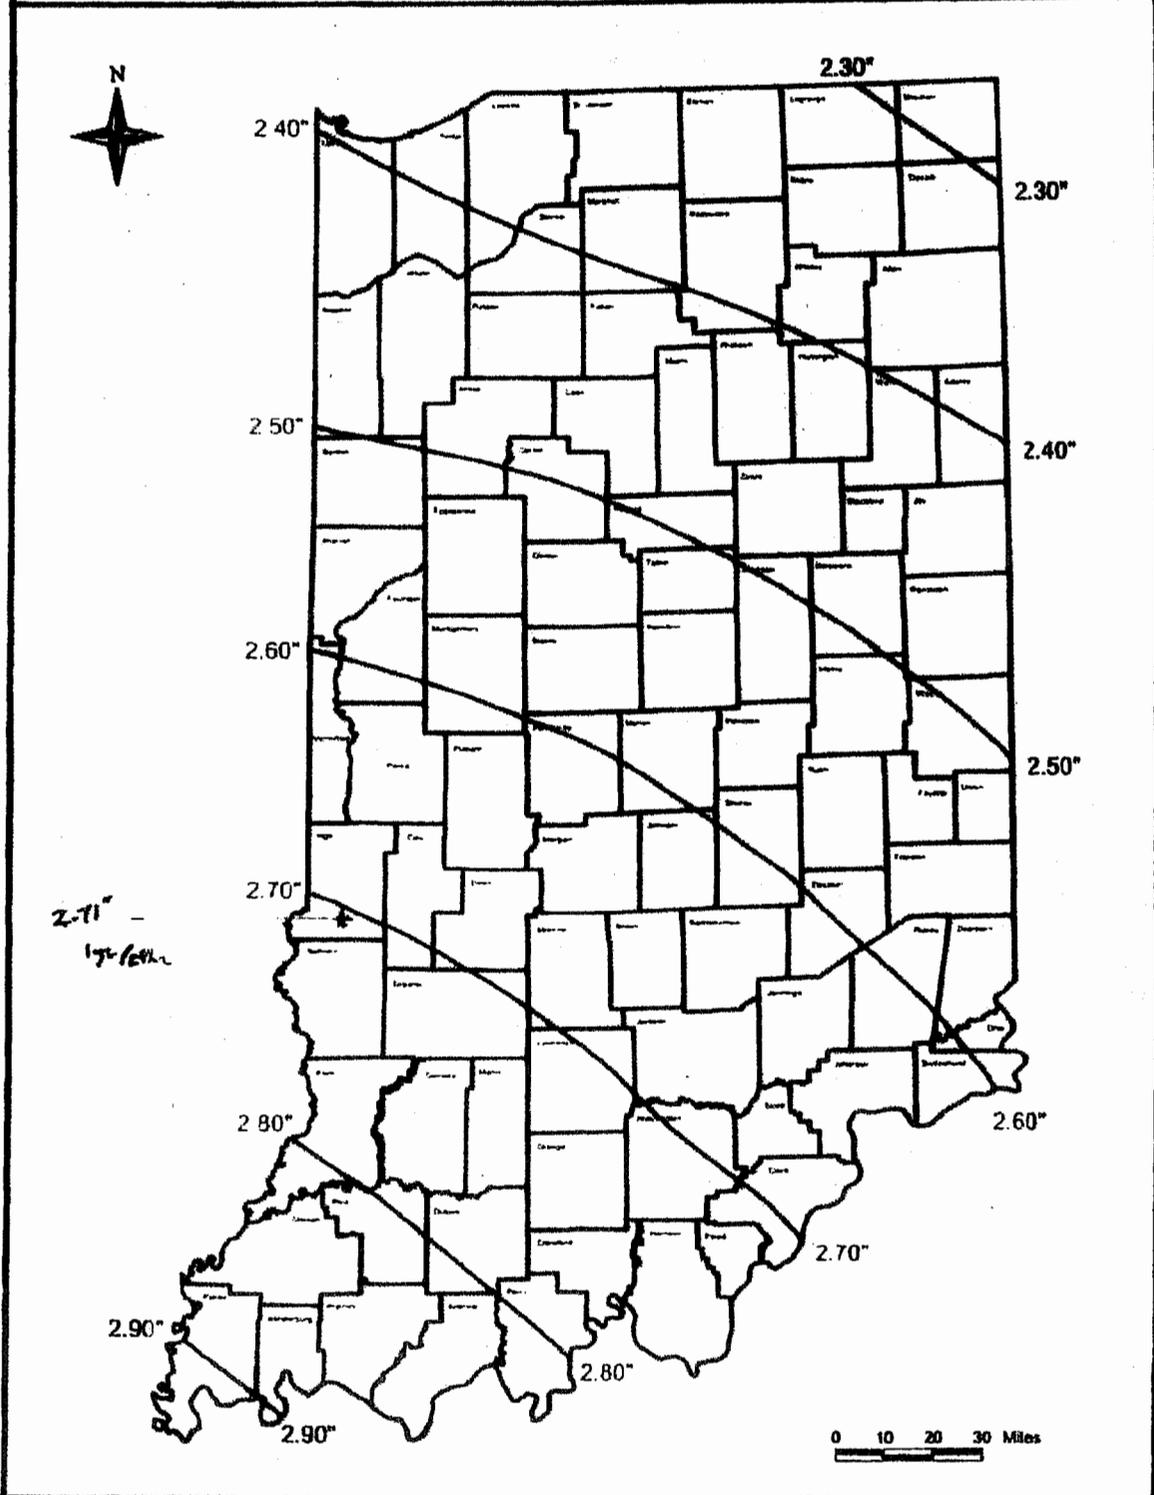

REFERENCE
TECHNICAL PAPER NO. 40
NATIONAL WEATHER SERVICE




STATE OF INDIANA
DEPARTMENT OF NATURAL RESOURCES
DIVISION OF WATER

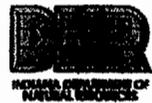


Turnman Creek East Branch
 Channel Conveyance
 Section 5
 11/28/07


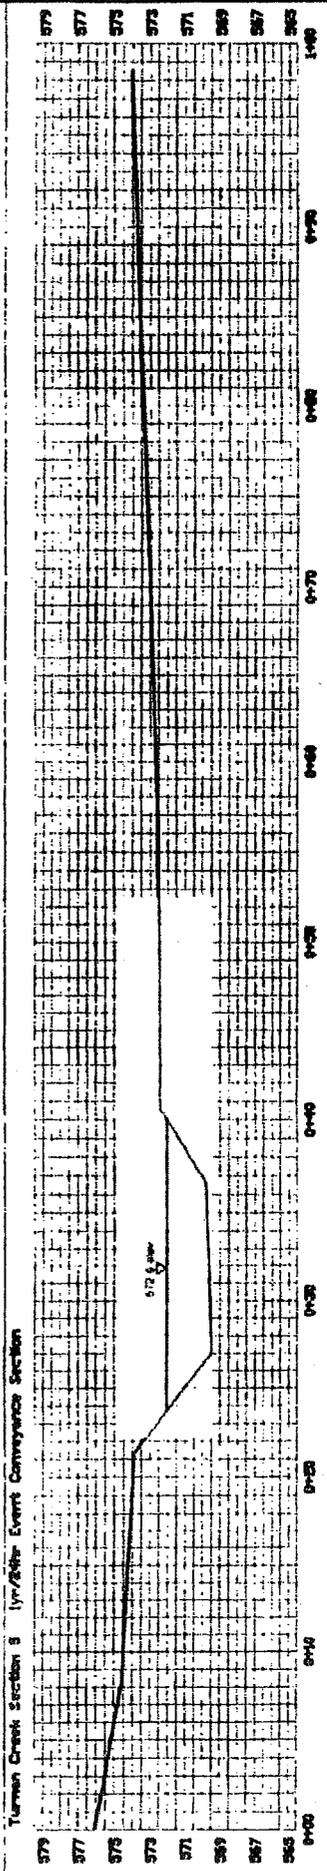

Turnman Creek East Branch
 Channel Conveyance
 Section 5
 11/28/07


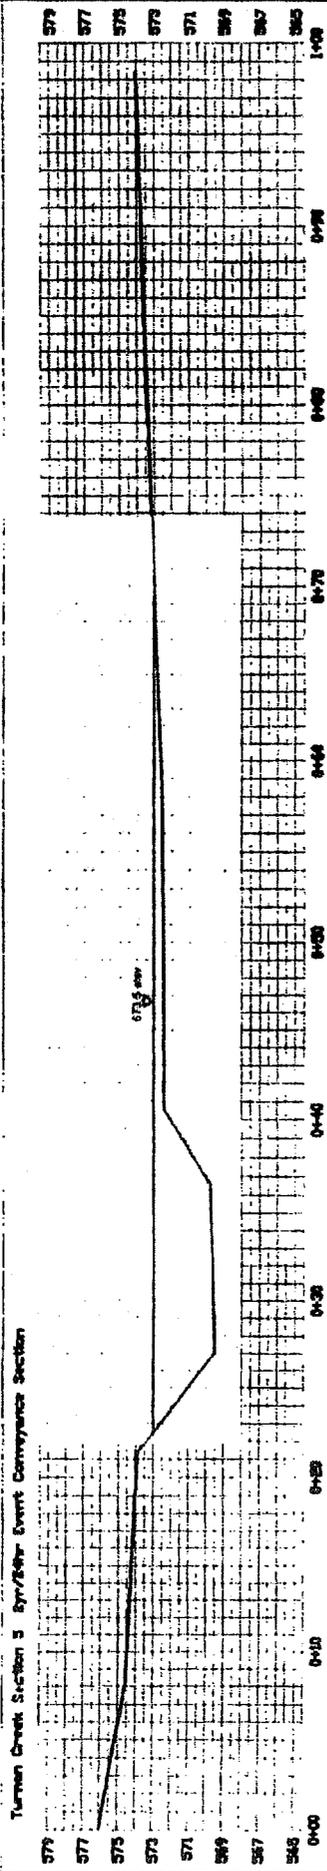


Black Beauty Coal Company
 EVANSVILLE, INDIANA
 Channel Conveyance Section 5
 Turnman Creek East Branch
 Farmersburg Mine, DNR #S-287




DATE: 11/30/2007	ARTISIAN NO.:	DATE:
ENGINEER: TREC/ ABN		
SCALE: 1 in = 10 ft		NOTES:
SHEET 1 OF 3		

Turman Creek East Branch
 Section 8

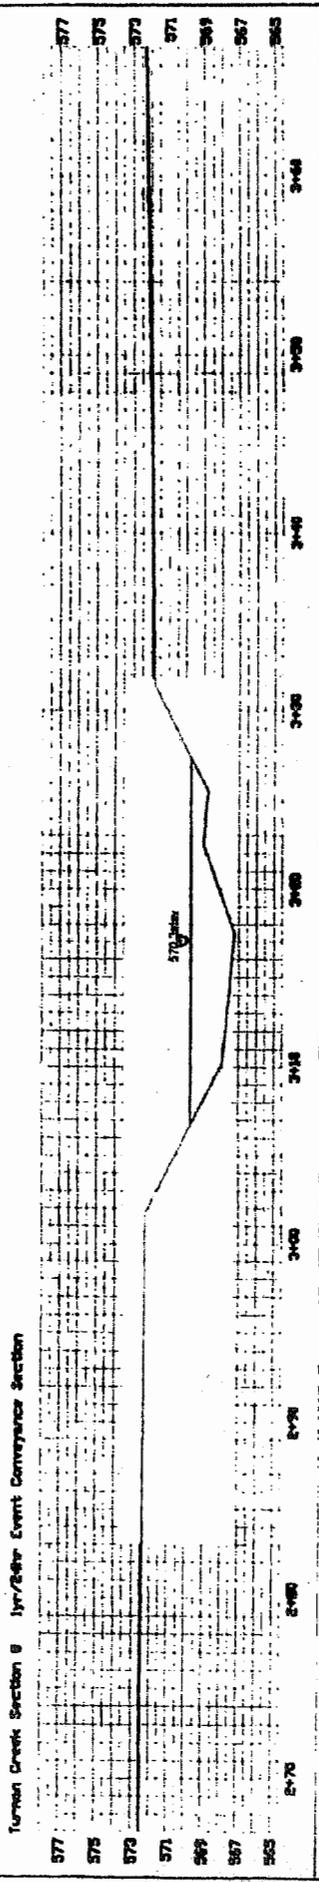


Turman Creek East Branch
 Section 8

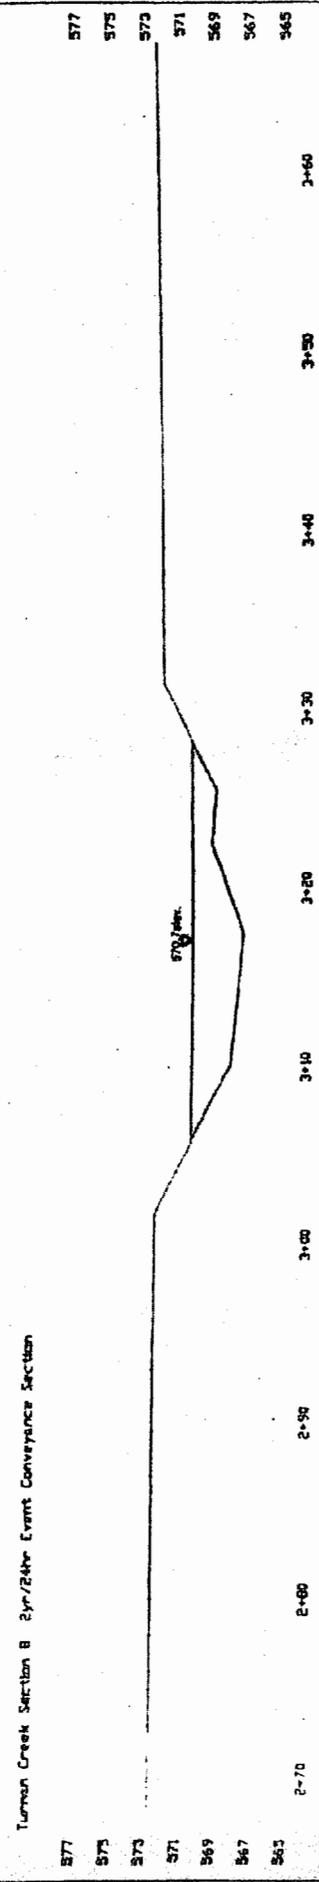


 <p>Black Beauty Coal Company EVANSVILLE, INDIANA Channel Conveyance Section 8 Turman Creek East Branch Farmersburg Mine, IDNR #S-287</p>	DATE: 11/30/2007 ENGINEER: TREC: ABN SCALE: 1 in = 10 ft SHEET 2 OF 3	SURVEY NO.: DATE:	NOTES:
	DATE: 11/30/2007 ENGINEER: TREC: ABN SCALE: 1 in = 10 ft SHEET 2 OF 3		

Turman Creek East Branch
 Section II
 Channel Conveyance

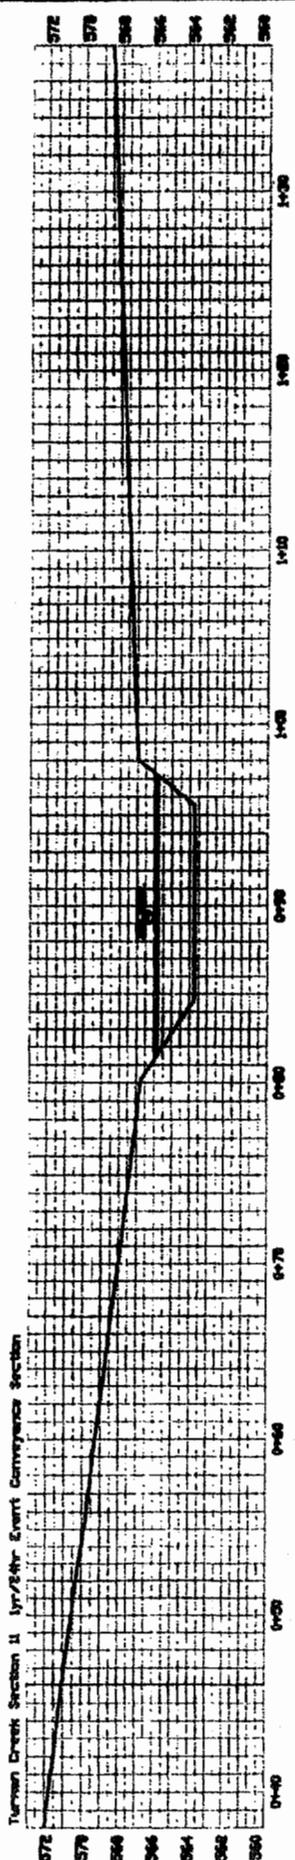

Turman Creek East Branch
 Section II
 Channel Conveyance

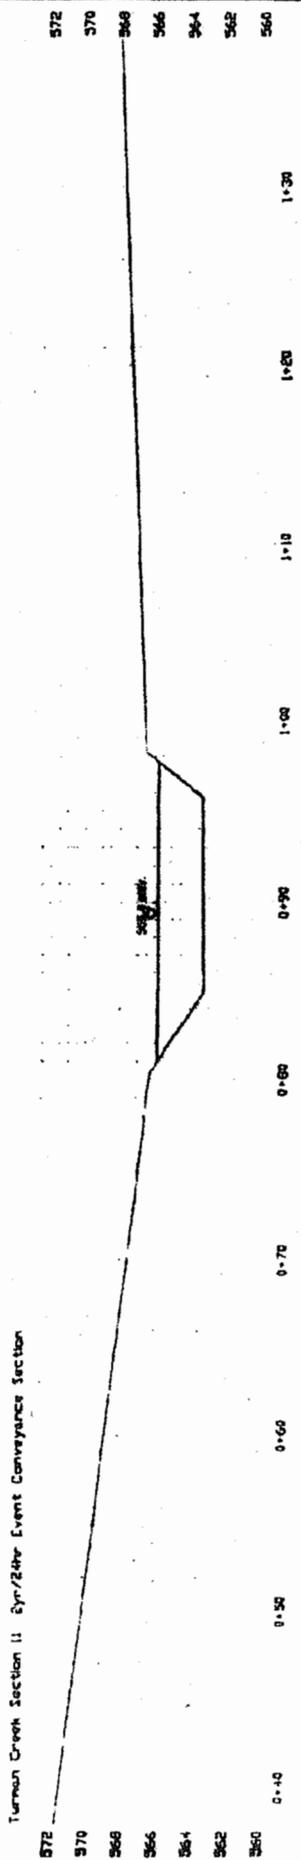

Black Beauty Coal Company
 EVANSVILLE, INDIANA
 Channel Conveyance Section 11
 Turman Creek East Branch
 Farmersburg Mine, IDNR #S-287



DATE: 11/30/2007
 ENGINEER: TRICE ABN
 SCALE: 1 in = 10 ft
 SHEET 3 OF 3

SECTION NO.:

DATE:

NOTES:

CASE NAME: Black Beauty Coal Company, LLC
DOCKET NO: CWA-05-2008-0001

CERTIFICATE OF SERVICE

I hereby certify that today I filed one original Consent Agreement and Final Order in the office of the Regional Hearing Clerk (E-13J), United States Environmental Protection Agency, Region 5, 77 W. Jackson Boulevard, Chicago, IL 60604-3590.

I then caused a copy to be mailed on April 28, 2008 to Respondent:

Attn: Mr. Bryce West
Black Beauty Coal Company
7100 Eagle Crest Blvd.
Evansville, IN 47715

Dated: April 28, 2008


Melissa Gebien, Enforcement Officer
United States Environmental Protection
Agency, WW-16J
77 W. Jackson Boulevard
Chicago, IL 60604-3590
(312) 886-6833

RECEIVED
REGIONAL HEARING CLERK
US EPA REGION V

2008 APR 28 AM 10:56