

**Well Construction Details**


Top of PVC Casing  
Elev. 595.48 ft.

GROUND SURFACE


2.25" DIA.  
BOREHOLE: 0 to  
99.4 ft.

BENTONITE-  
CEMENT SEAL: 0  
to 74.4 ft.

3/4" DIA.  
STAINLESS  
STEEL CASING:  
0.29 to 79.4 ft.

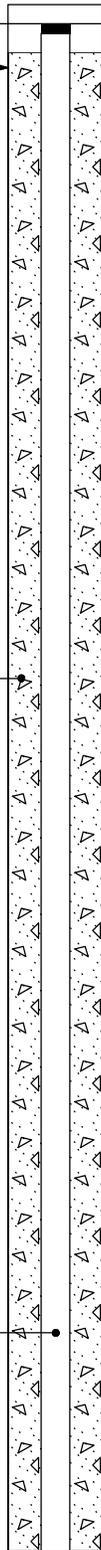

Depth (ft.)  
Sample

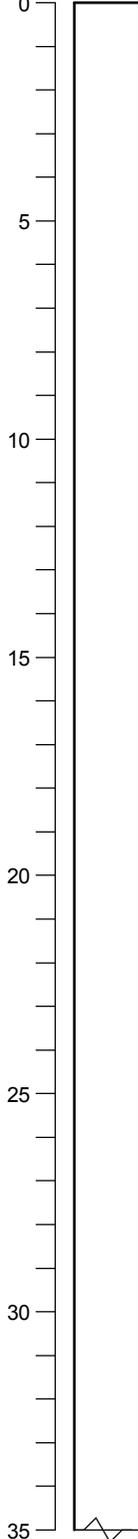

Date 8/20/07  
Driller CPT  
Drilling Method CPT  
Sampler NA  
Hammer Weight NA Drop NA  
Logged by \_\_\_\_\_ Datum \_\_\_\_\_  
Surface Elevation 595.75 Hole Dia. 2.25  
Northing 506070.082 Easting 1237172.808

Boring advanced using CPT rig. No lithologic descriptions generated.

BORING\_WELL2\_CASMALIA.RIFS.GPJ GEOL.GDT 12/13/10

**Well Construction Details and Log of Boring RIPZ-13**

Final Remedial Investigation Report  
Casmalia Resources Superfund Site  
Casmalia, California


PLATE

**E9-24**

DRAWN	JOB NUMBER	CHECKED	CHCK'D DATE	APPROVED	APPR'V'D DATE
WJF	4088097619	WJF	1/11	WBC	1/11

**Well Construction Details**

Date 8/20/07  
 Driller CPT  
 Drilling Method CPT  
 Sampler NA  
 Hammer Weight NA Drop NA  
 Logged by \_\_\_\_\_ Datum \_\_\_\_\_  
 Surface Elevation 595.75 Hole Dia. 2.25  
 Northing 506070.082 Easting 1237172.808

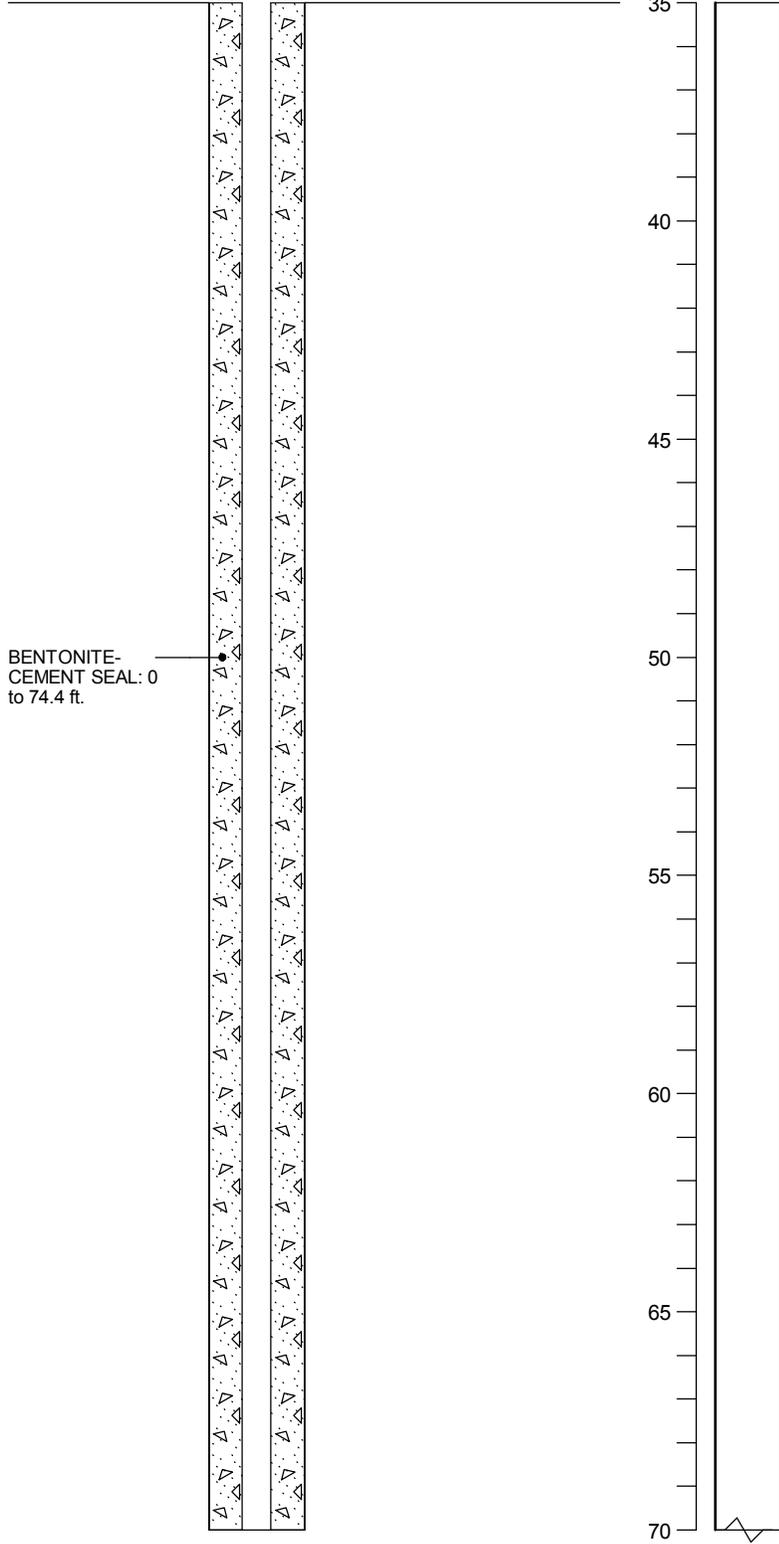

BORING\_WELL2\_CASMALIARIFS.GPJ GEOL.GDT 12/13/10

**Well Construction Details and Log of Boring RIPZ-13**

Final Remedial Investigation Report  
 Casmalia Resources Superfund Site  
 Casmalia, California


PLATE

**E9-24**

DRAWN	JOB NUMBER	CHECKED	CHCK'D DATE	APPROVED	APPR'V'D DATE
WJF	4088097619	WJF	1/11	WBC	1/11

**Well Construction Details**

Date 8/20/07  
 Driller CPT  
 Drilling Method CPT  
 Sampler NA  
 Hammer Weight NA Drop NA  
 Logged by \_\_\_\_\_ Datum \_\_\_\_\_  
 Surface Elevation 595.75 Hole Dia. 2.25  
 Northing 506070.082 Easting 1237172.808

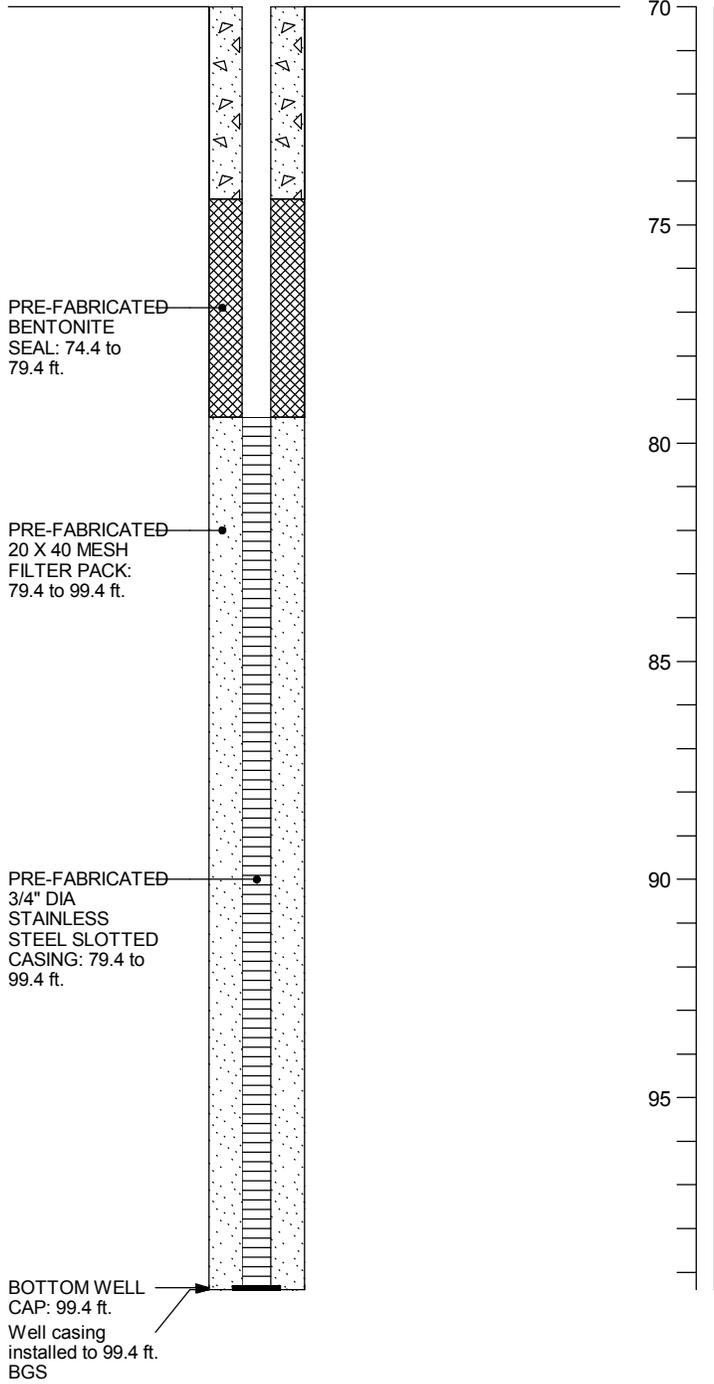

BORING\_WELL2\_CASMAILARIFS.GPJ GEOL.GDT 12/13/10

**Well Construction Details and Log of Boring RIPZ-13**

Final Remedial Investigation Report  
 Casmalia Resources Superfund Site  
 Casmalia, California

PLATE

**E9-24**

DRAWN	JOB NUMBER	CHECKED	CHCK'D DATE	APPROVED	APPR'V'D DATE
WJF	4088097619	WJF	1/11	WBC	1/11