


**LEGEND**



VEGETATIVE COVER

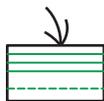

BIOTIC BARRIER  
(10 OZ/YD<sup>2</sup> NON-WOVEN GEOTEXTILE)



LOW PERMEABILITY CLAY LAYER (PALO ALTO CLAY, 1x10<sup>-6</sup> CM/SEC)



UPPER FOUNDATION LAYER



LOWER FOUNDATION LAYER



EXISTING REFUSE




**Former NAS Moffett Field**  
U.S. Department of the Navy,  
BRAC PMO West, San Diego, California


**Figure 7**  
**Site 1 Landfill Cap Schematic**

Five-Year Review: IR Sites 1, 22, 26, and 28  
Former NAS Moffett Field, CA

This page intentionally left blank

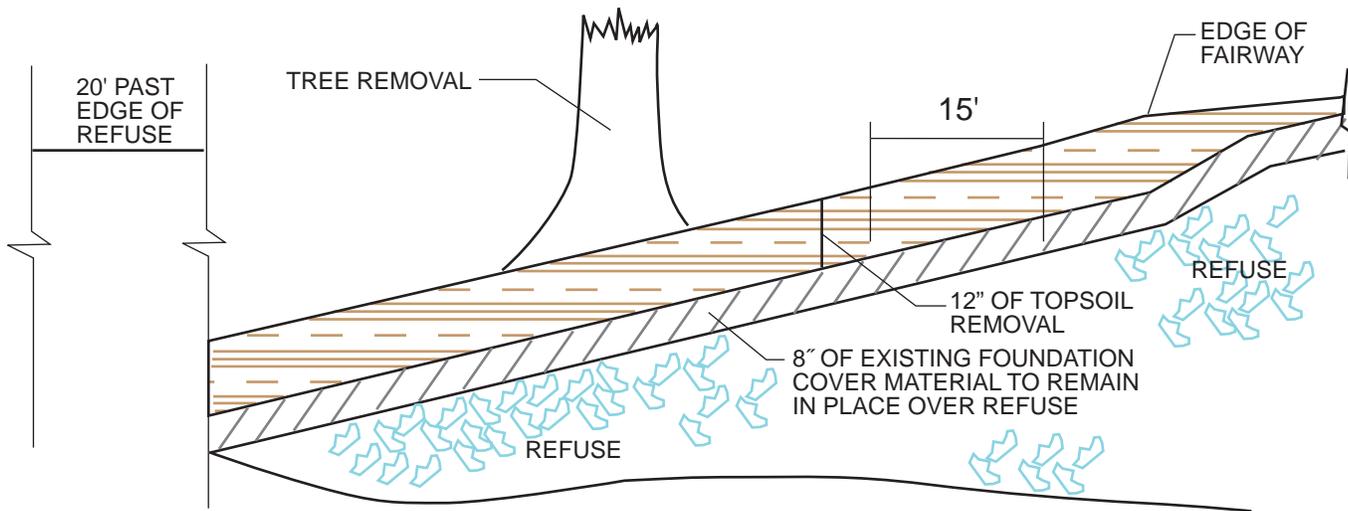

**TYPICAL SOIL REMOVAL**

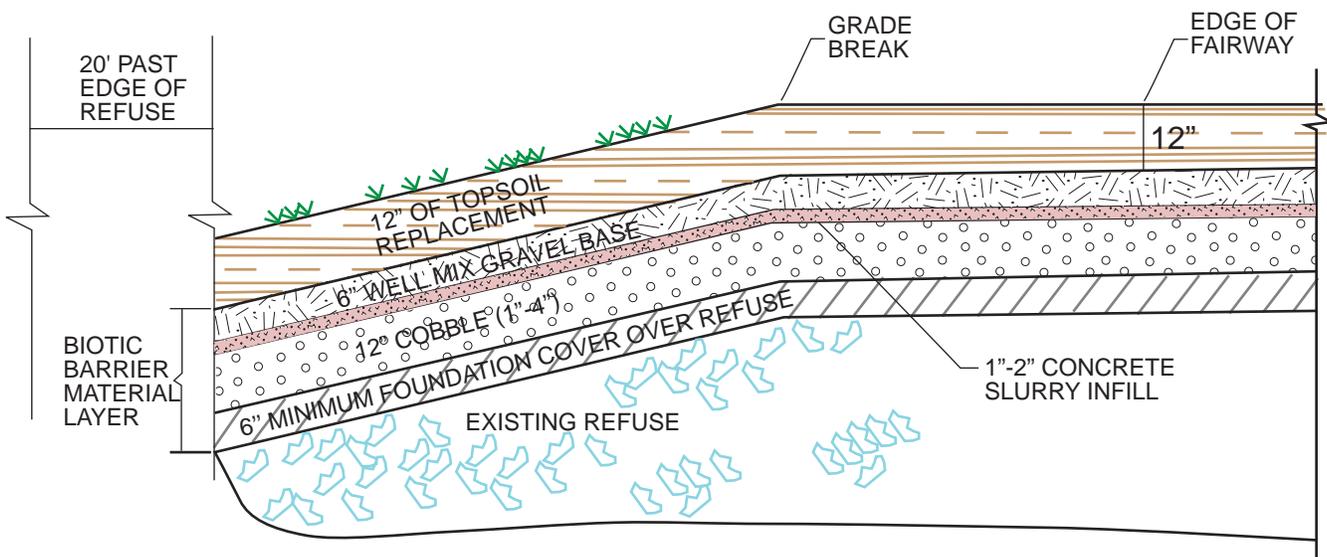

**BIOTIC BARRIER COVER**



**Former NAS Moffett Field**  
 U.S. Department of the Navy,  
 BRAC PMO West, San Diego, California


**Figure 8**  
**Site 22 Landfill Cap Schematic**

Five-Year Review: IR Sites 1, 22, 26, and 28  
 Former NAS Moffett Field, CA

Source: Navy 2002a

This page intentionally left blank

U.S. FISH AND  
WILDLIFE SERVICES

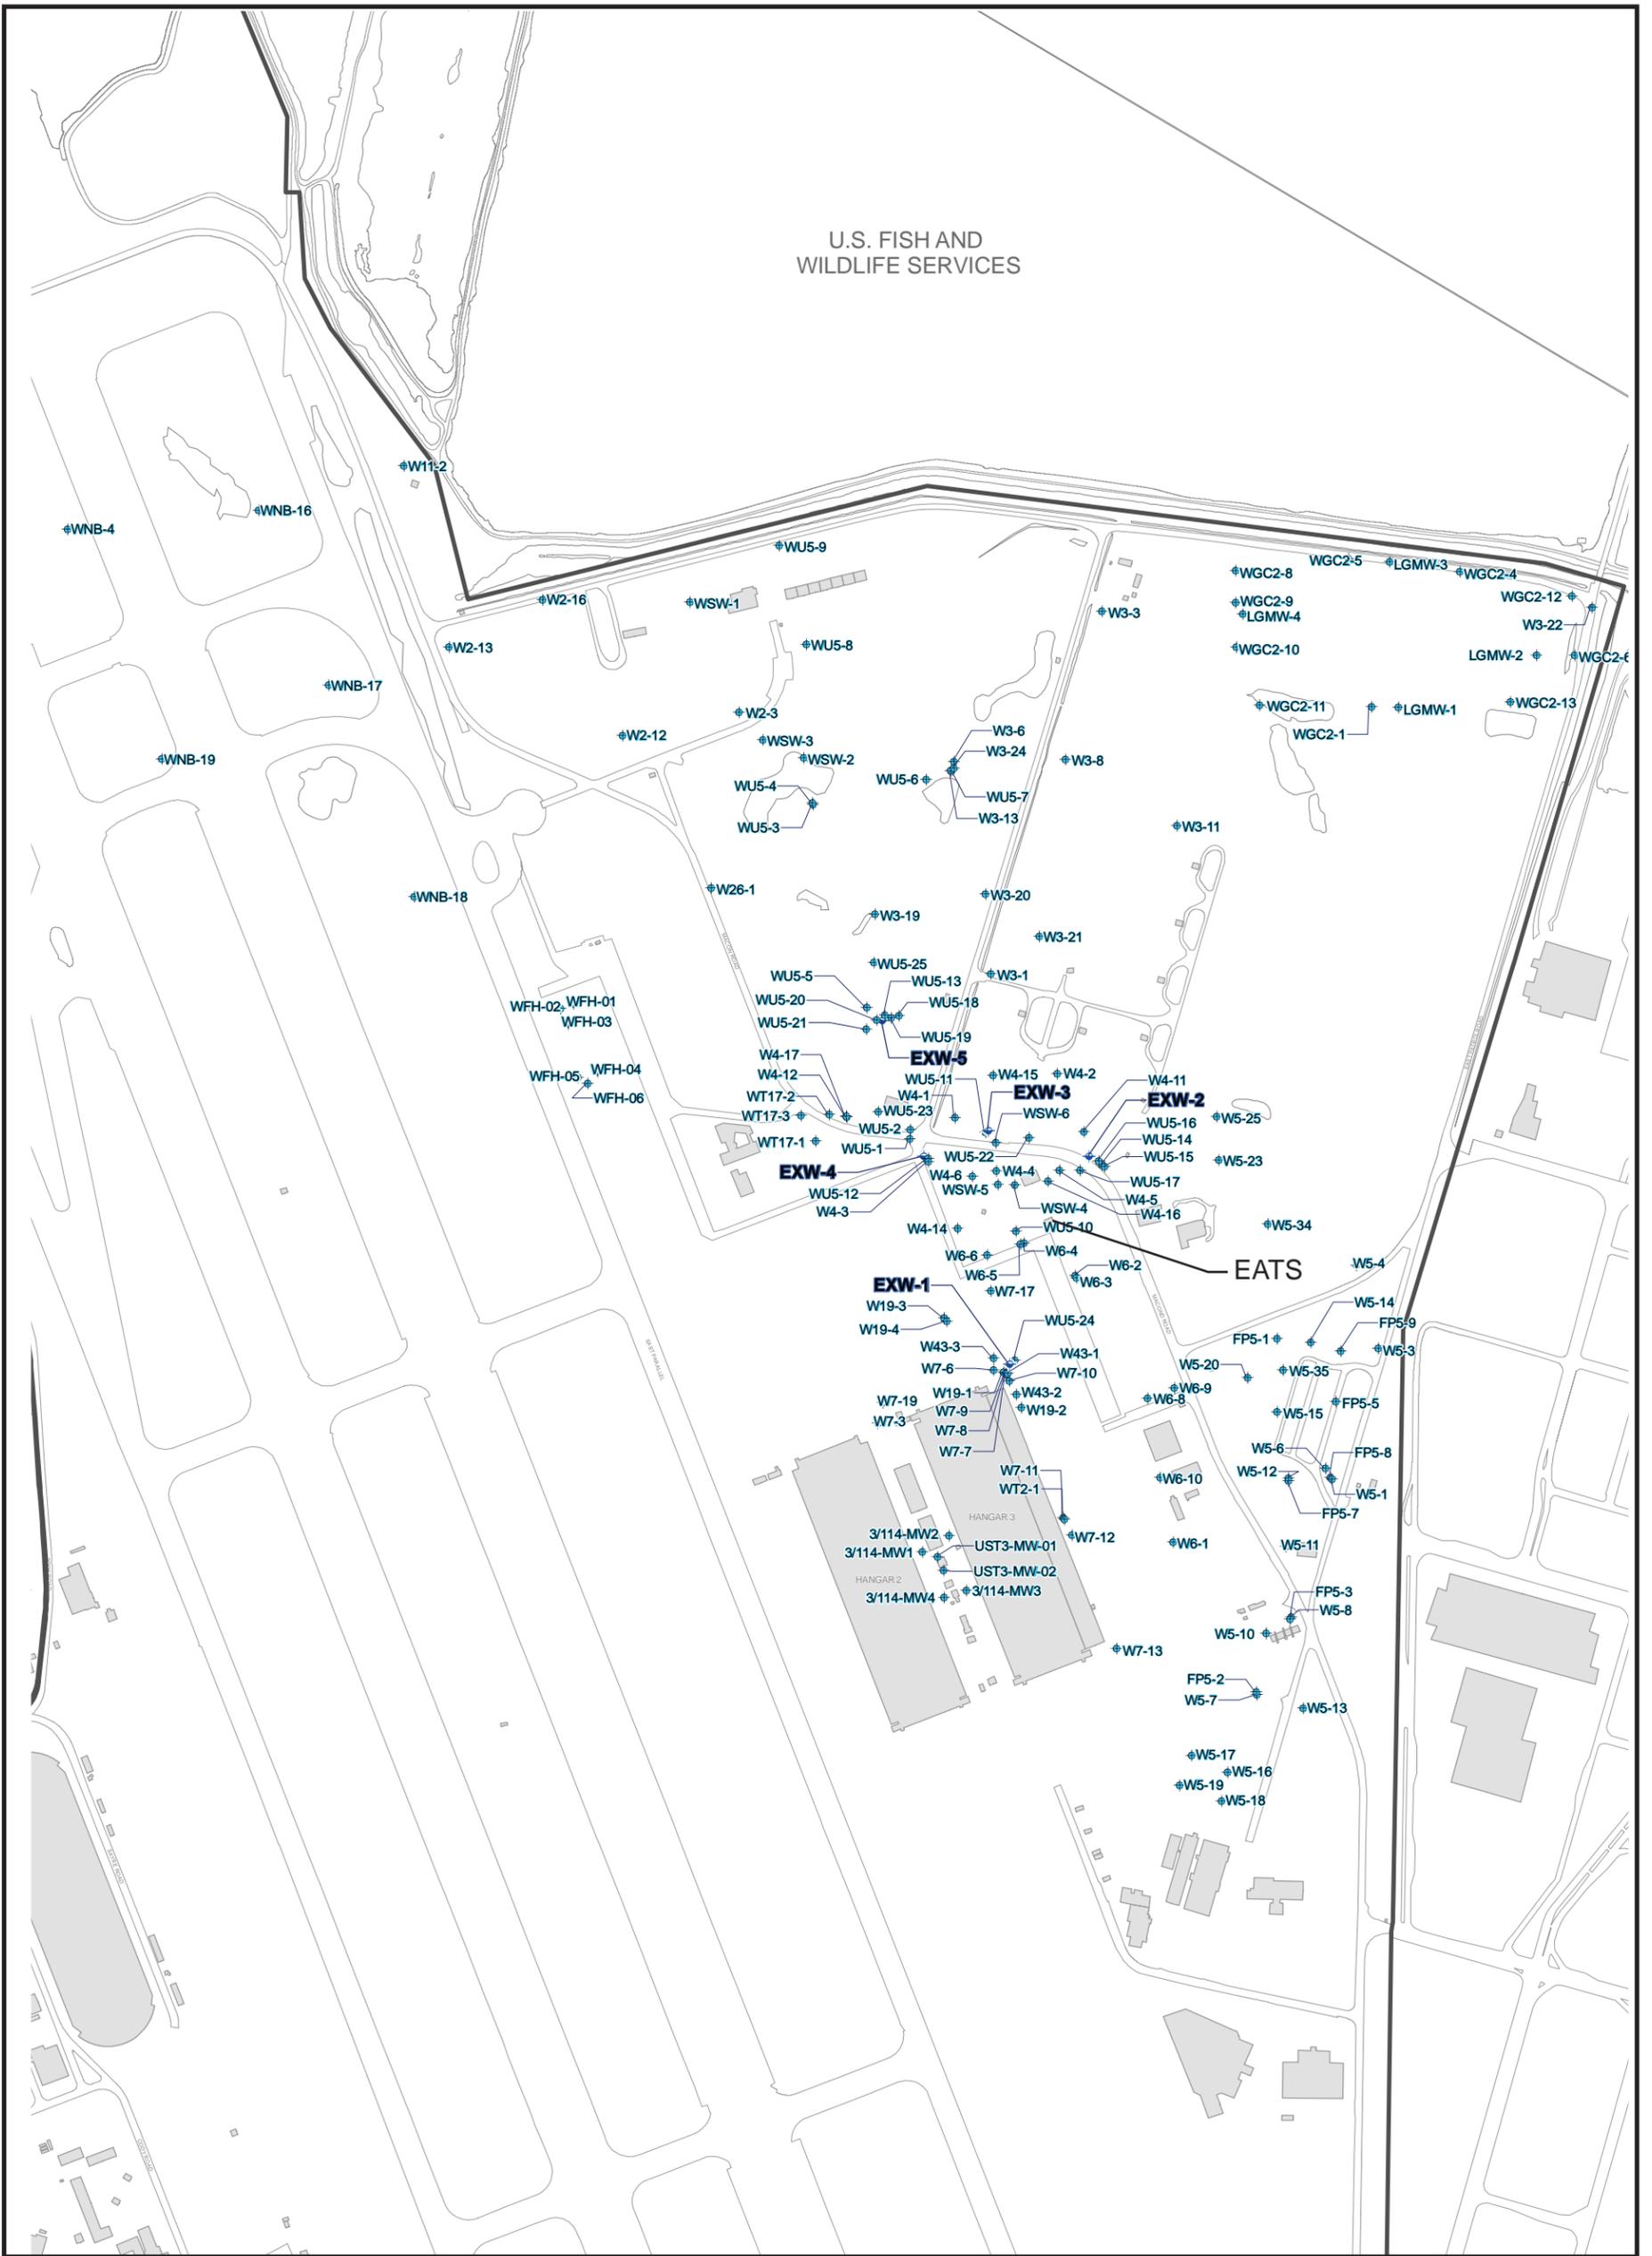


**LEGEND**

- WU4-19 + NAVY MONITORING WELL
- EA2-1 + NAVY EXTRACTION WELL
- ROAD
- BUILDING

**NOTES:**

- EATS - EAST-SIDE AQUIFER TREATMENT SYSTEM
- NAS - NAVAL AIR STATION

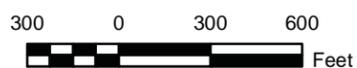

Scale: 1" = 600'

Source: SES-TECH 2009



**Former NAS Moffett Field**  
U.S. Department of the Navy,  
BRAC PMO West, San Diego, California

**Figure 9**  
**Location of Site 26**  
**Extraction and Monitoring Wells**

Five-Year Review: IR Sites 1, 22, 26, and 28  
Former NAS Moffett Field, CA

**This page intentionally left blank**